



X:\Projects\0414-Aiken\08 - Drawings\11 - Schematic Design\30% Cost Estimate Drawings\LOT\A1.1.dwg, 1/28/2005 11:21:07 AM, Adobe PDF

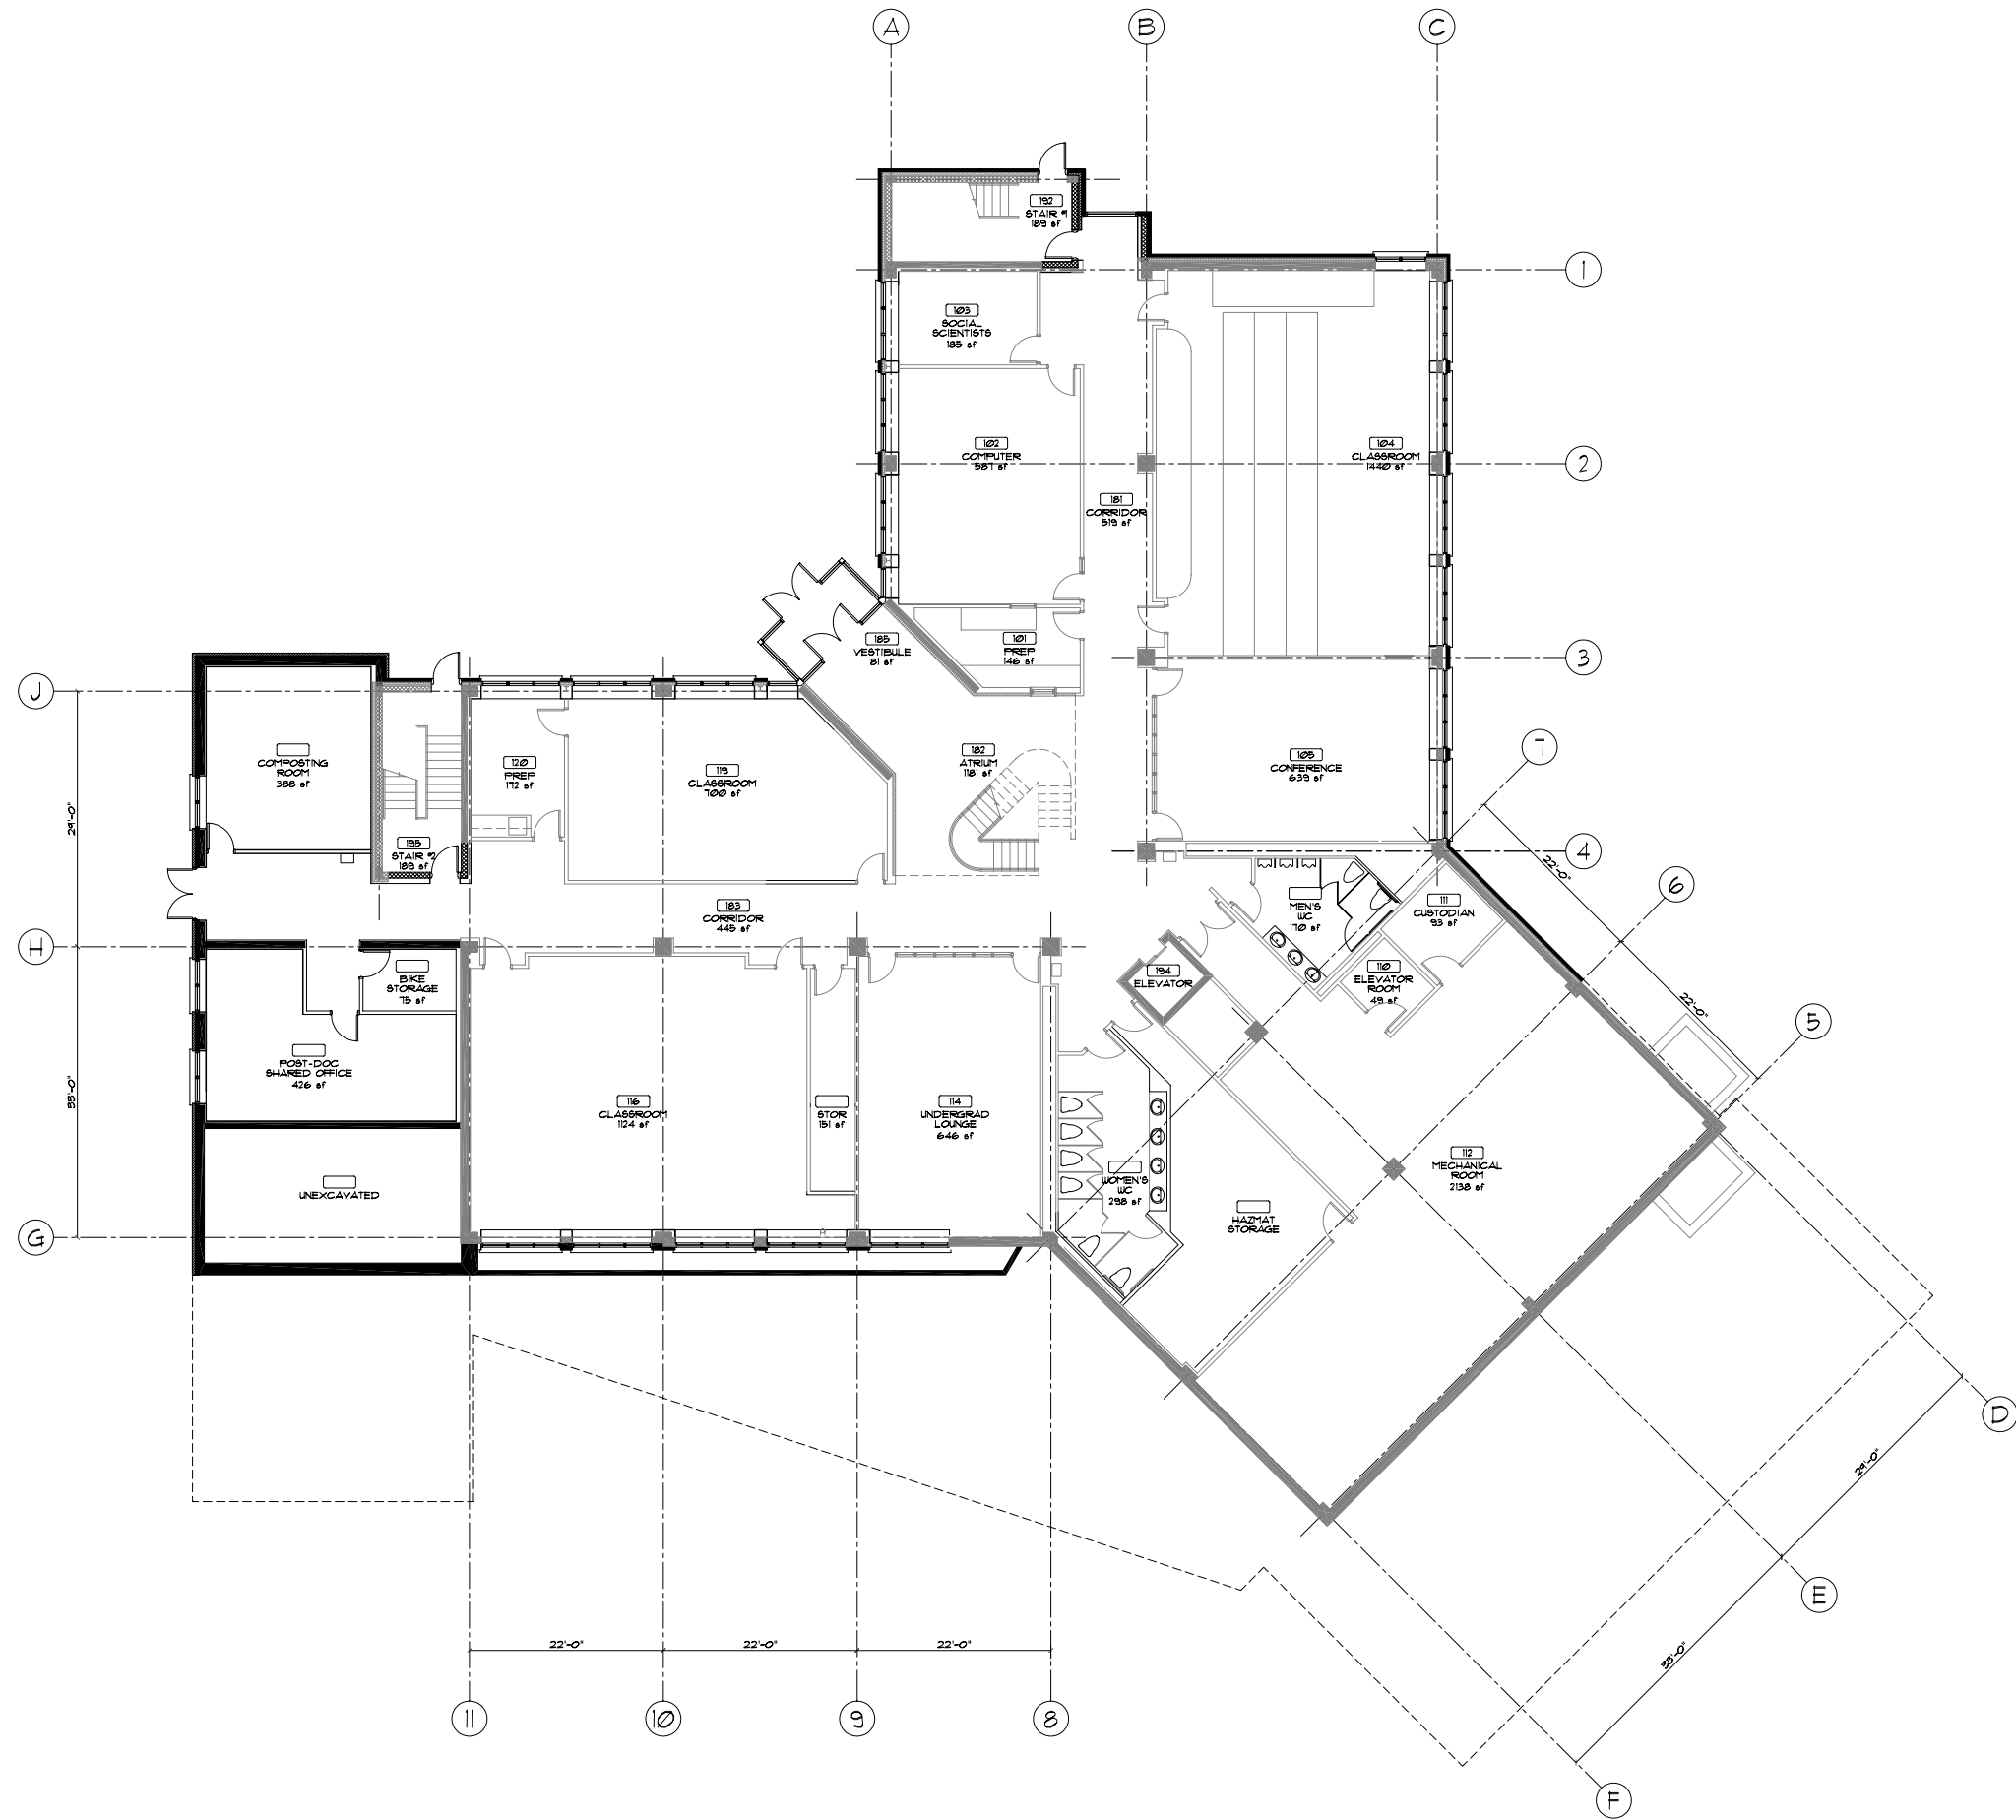

# THE GREENING OF AIKEN - EXPANSION AND RENOVATION TO THE GEORGE D. AIKEN CENTER

WILLIAM MACLAY ARCHITECTS & PLANNERS - SALEM ENGINEERING, INC. - ENGINEERING VENTURES - ANDROPOGON ASSOCIATES - ERICKSON CONSULTING - ENERGY BALANCE - ENERGYSMITHS - BENYA LIGHTING DESIGN - BUILDING ENGINEERING GROUP - CAMRODEN ASSOCIATES, INC. - YELODOG DESIGN - ROLF JENSEN & ASSOCIATES, INC.

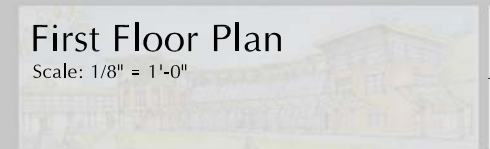

First Floor Plan  
Scale: 1/8" = 1'-0"

**A 1.1**

30% SD  
Issue Set  
02.01.05