

 


BUILDING NUMBER
0075

 

NOTES:
LEVEL 1
GROSS: 25566
ASSIGNABLE: 8714
NON-ASSIGNABLE: 13867

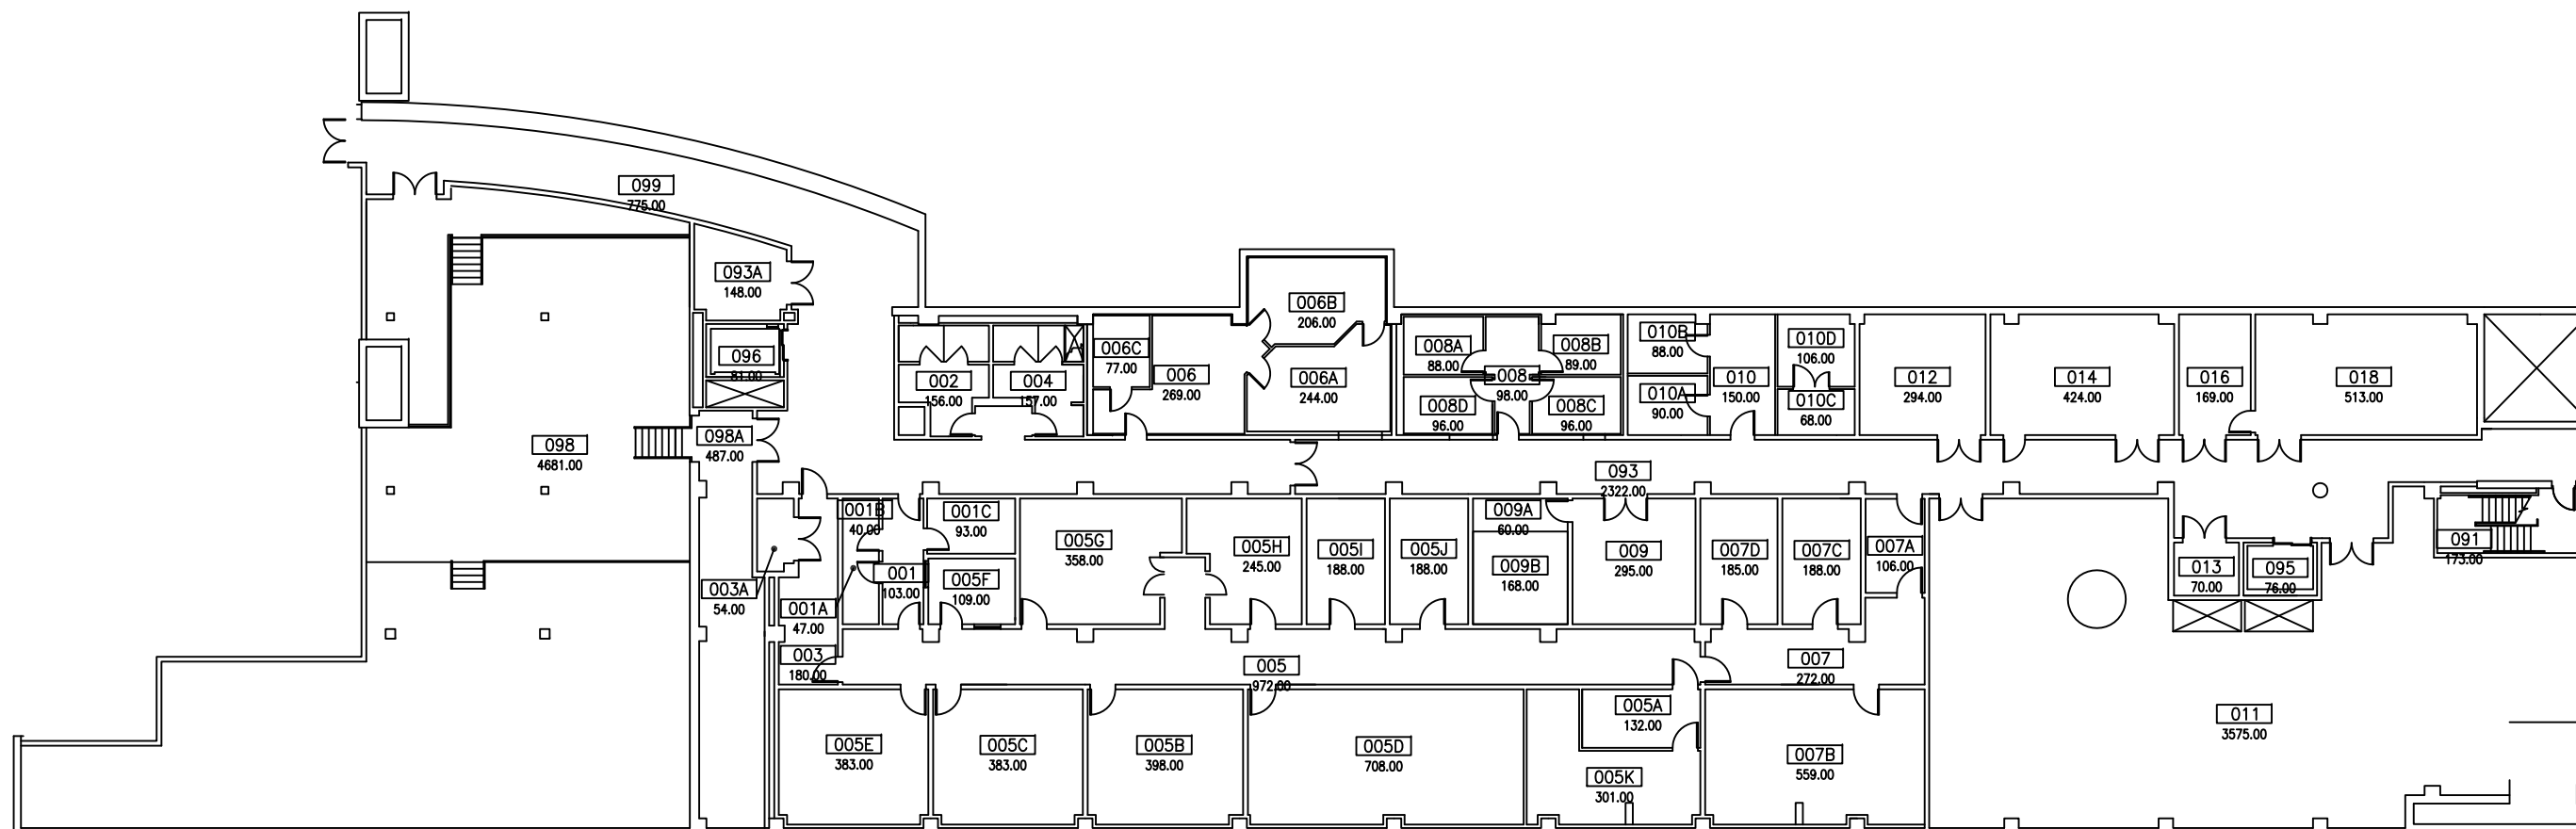

Produced By:
CAMPUS PLANNING
SERVICES

Project
MAIN
HSRF
149 BEAUMONT AVE
BURLINGTON, VT 05405


Scale AS NOTED
Date 9/22/2014

Level
LEVEL 1
(000'S, BASEMENT)


Famis Floor
01

File Name
0075_01

BUILDING NUMBER
0075

 

NOTES:
LEVEL 2
GROSS: 22677
ASSIGNABLE: 13632
NON-ASSIGNABLE: 5817

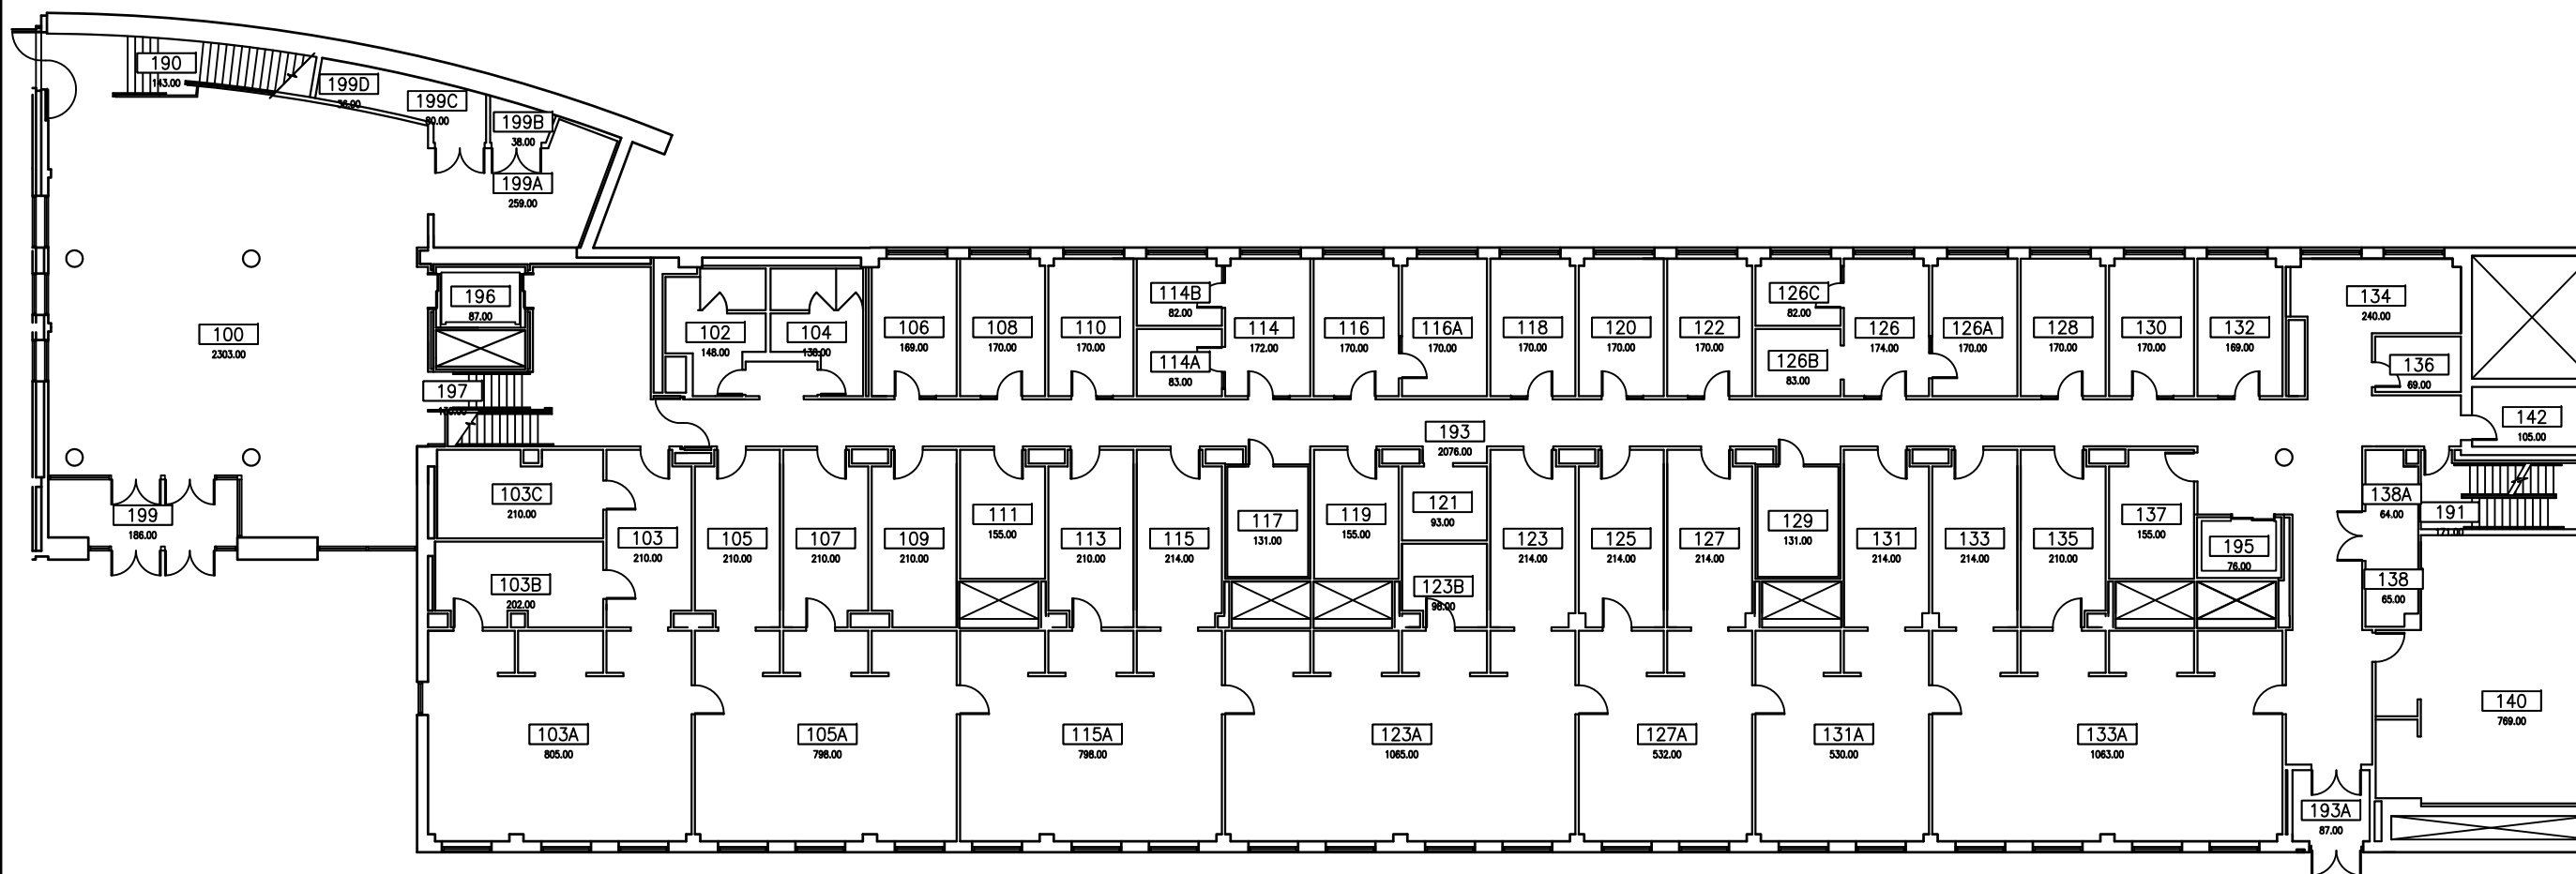

Produced By:
CAMPUS PLANNING SERVICES

Project
MAIN
HSRF
149 BEAUMONT AVE
BURLINGTON, VT 05405

Scale AS NOTED
Date 4/19/2013



Level
LEVEL 2
(100'S, GROUND)

Famis Floor
02


File Name
0075_02

**Building floor plans and campus maps cannot be posted to the Internet or published in any form without prior written consent obtained from UVM Campus Planning Services.
**All data should be verified prior to any design, excavation, or construction.

BUILDING NUMBER
0075

  

NOTES:
LEVEL 3
GROSS: 22991
ASSIGNABLE: 13396
NON-ASSIGNABLE: 5745

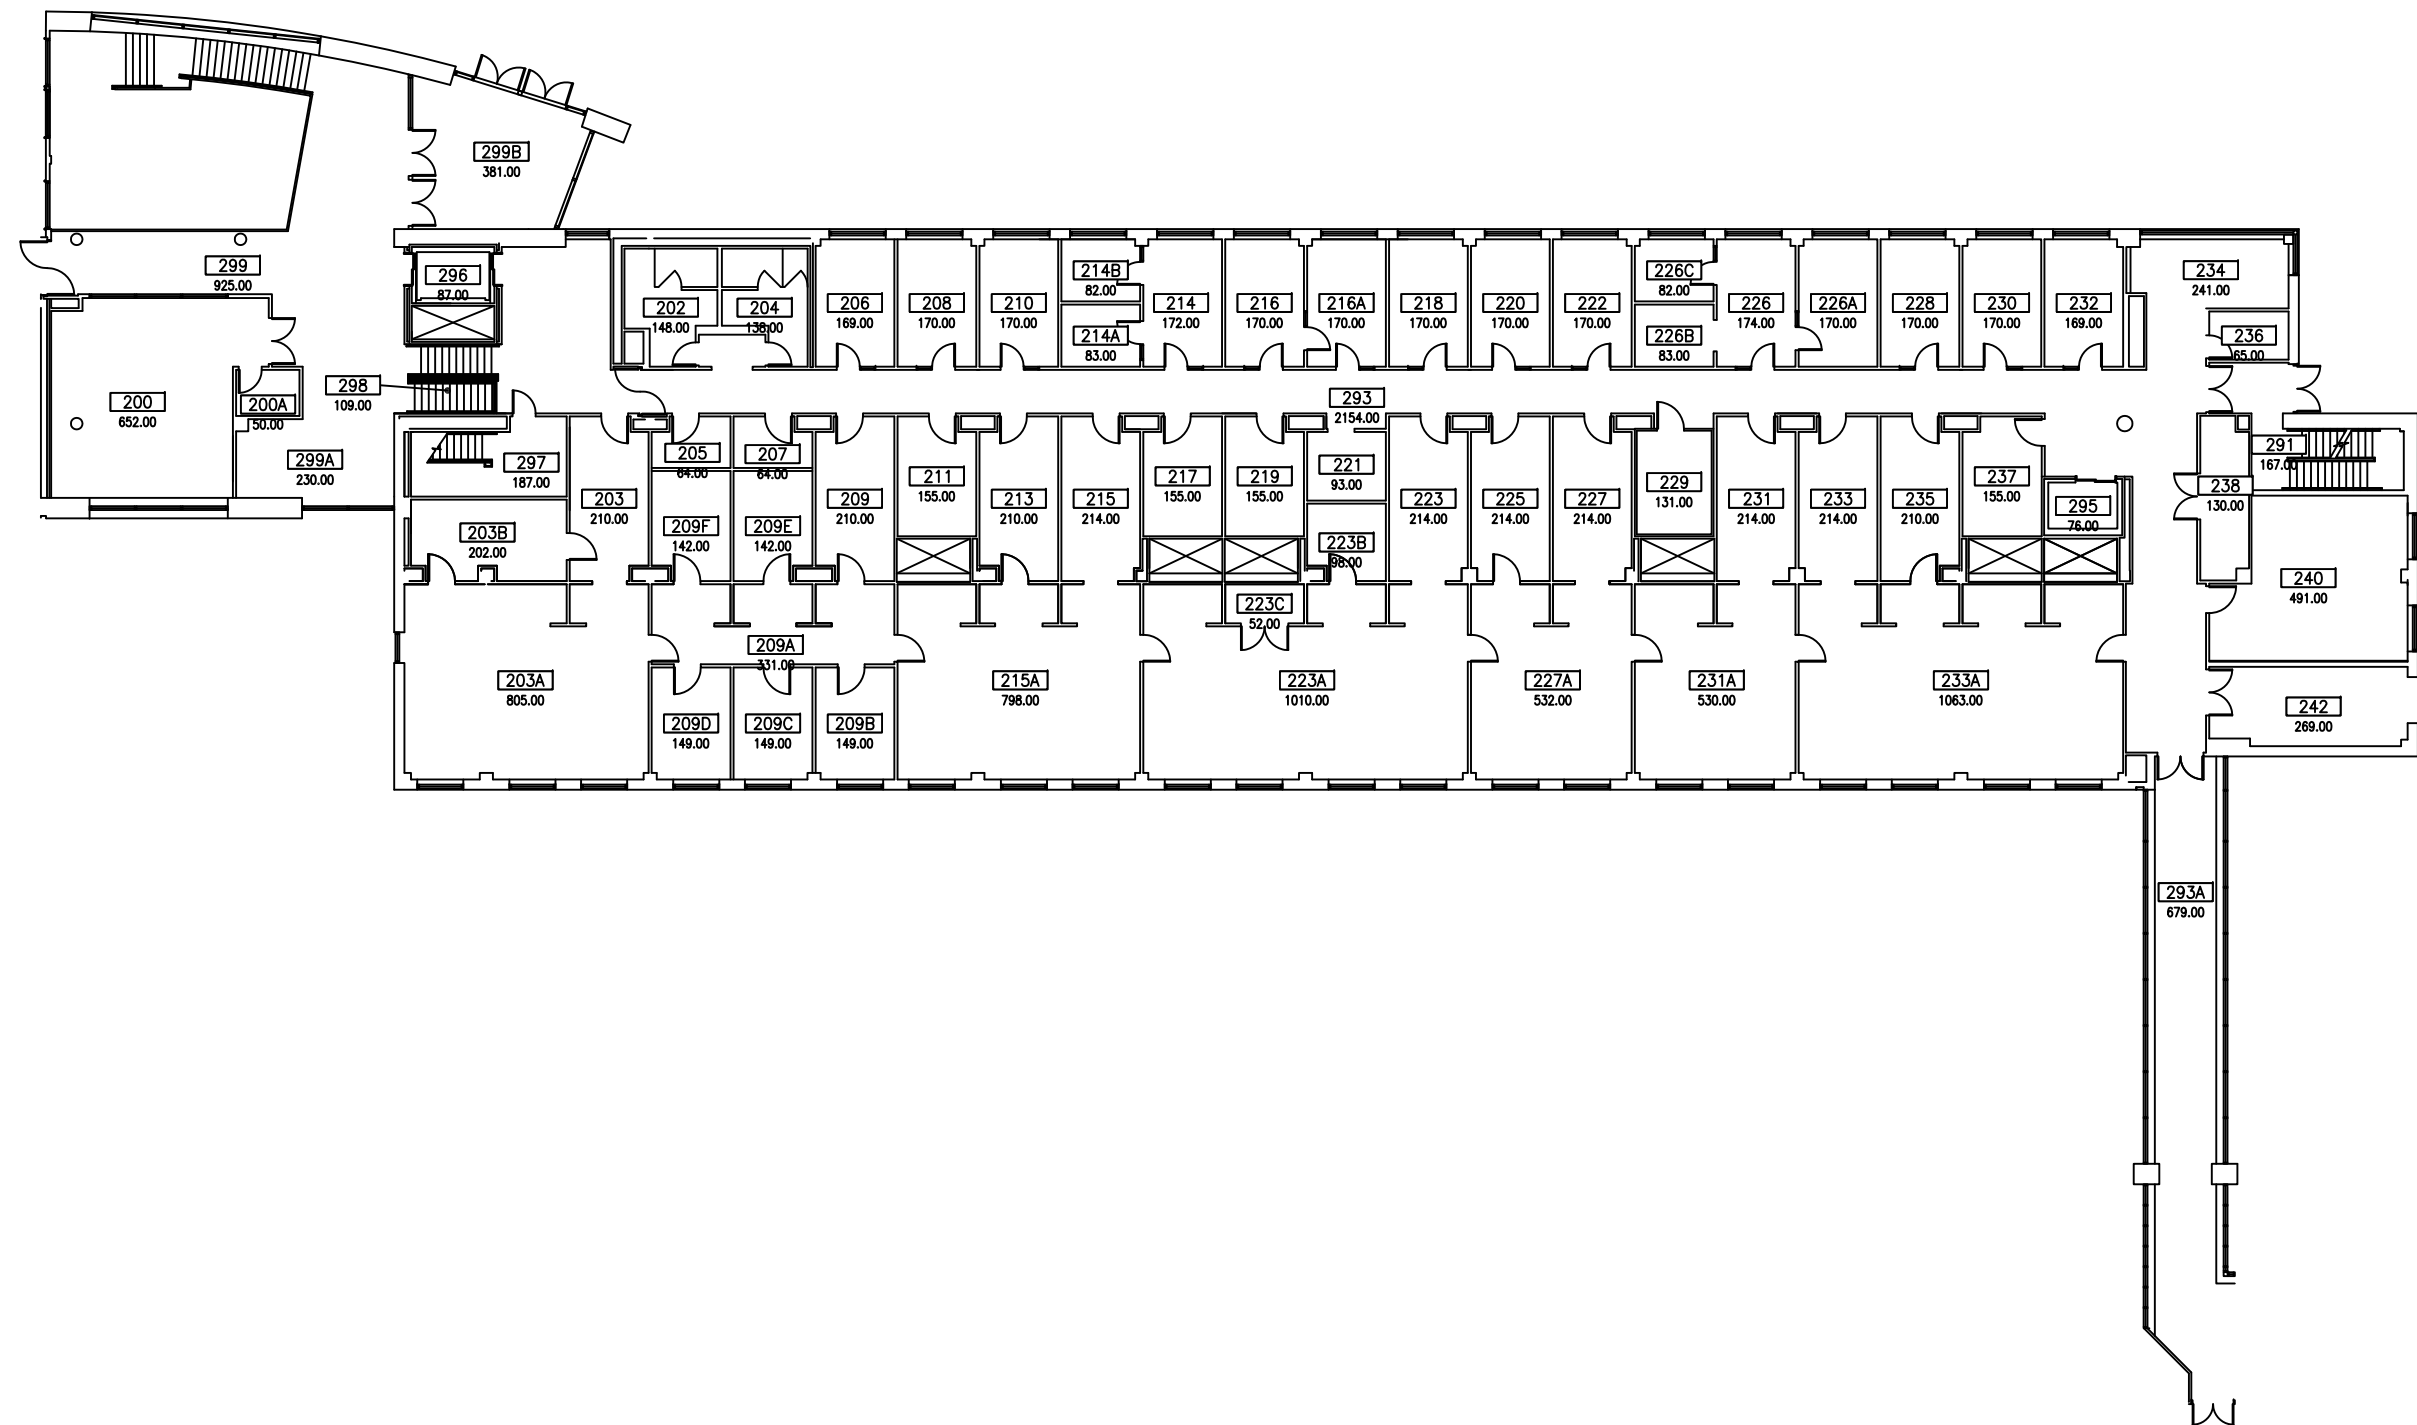

Produced By:
CAMPUS PLANNING SERVICES

Project
MAIN
HSRF
149 BEAUMONT AVE
BURLINGTON, VT 05405

Scale AS NOTED
Date 4/19/2013



Level
LEVEL 3
(200'S)

Famis Floor
03


File Name
0075_03

**Building floor plans and campus maps cannot be posted to the Internet or published in any form without prior written consent obtained from UVM Campus Planning Services.
**All data should be verified prior to any design, excavation, or construction.

BUILDING NUMBER
0075

  

NOTES:
LEVEL 4
GROSS: 22981
ASSIGNABLE: 13685
NON-ASSIGNABLE: 4708

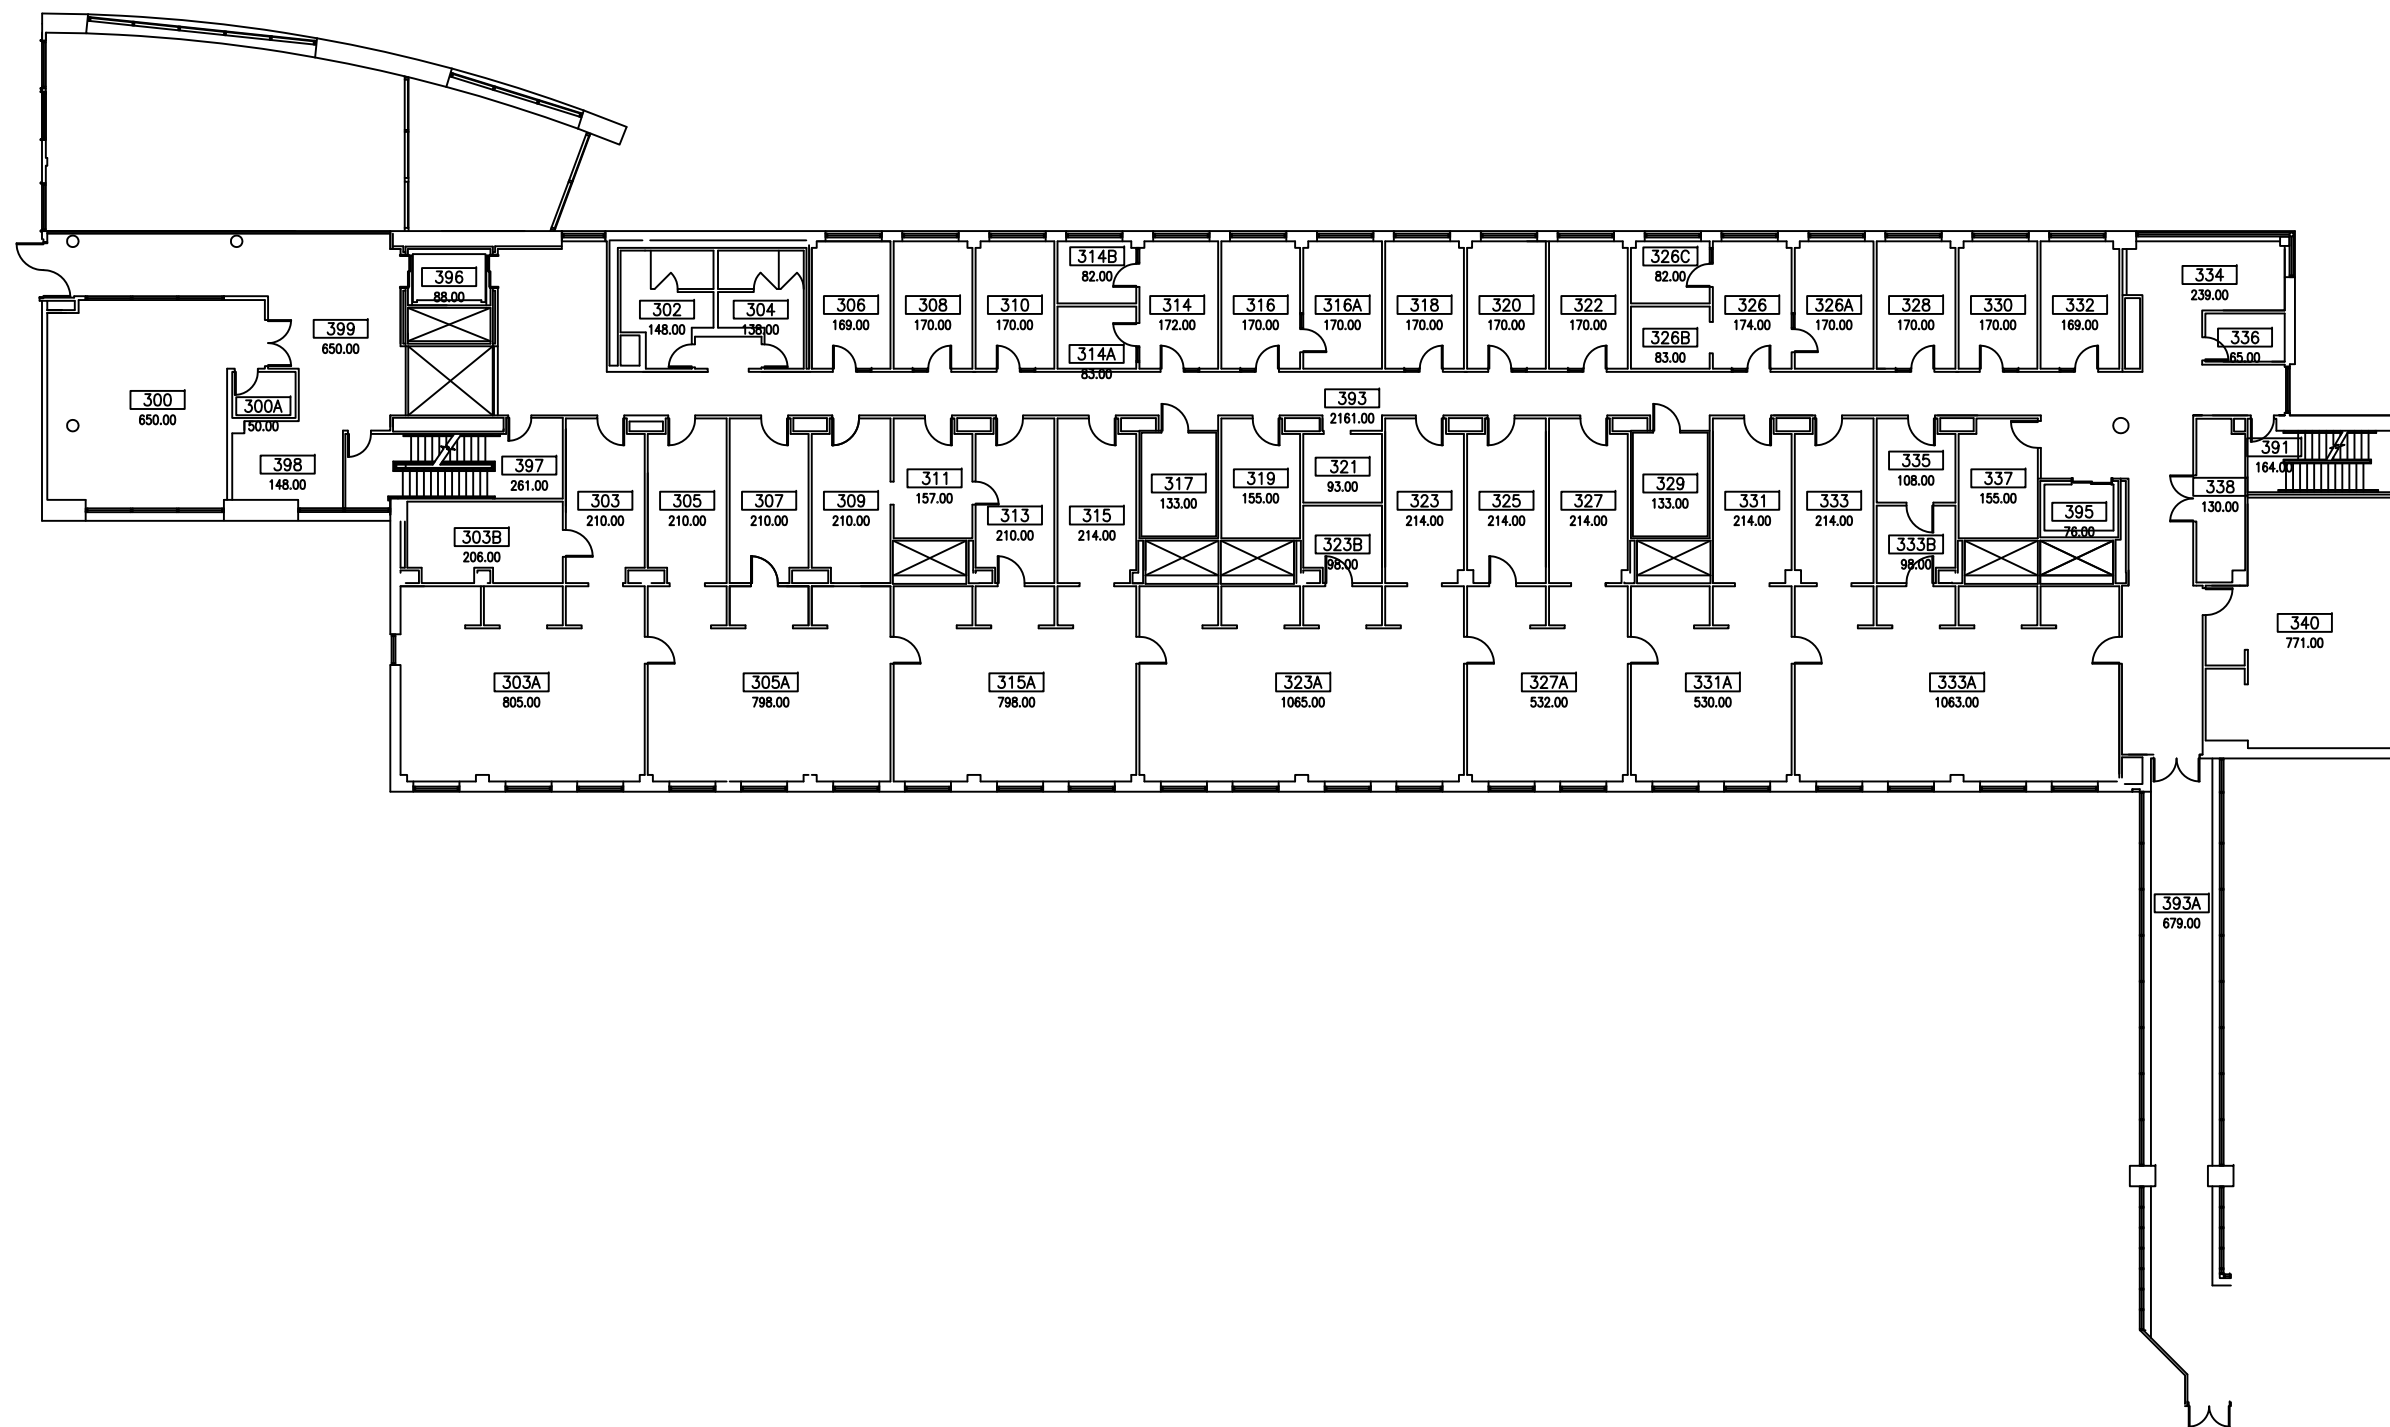

Produced By:
CAMPUS PLANNING SERVICES

Project
MAIN
HSRF
149 BEAUMONT AVE
BURLINGTON, VT 05405

Scale AS NOTED
Date 4/19/2013



Level
LEVEL 4
(300'S)

Famis Floor
04


File Name
0075_04

**Building floor plans and campus maps cannot be posted to the Internet or published in any form without prior written consent obtained from UVM Campus Planning Services.
**All data should be verified prior to any design, excavation, or construction.

BUILDING NUMBER
0075

  

NOTES:
LEVEL 5
GROSS: 20922
ASSIGNABLE: 14230
NON-ASSIGNABLE: 3939

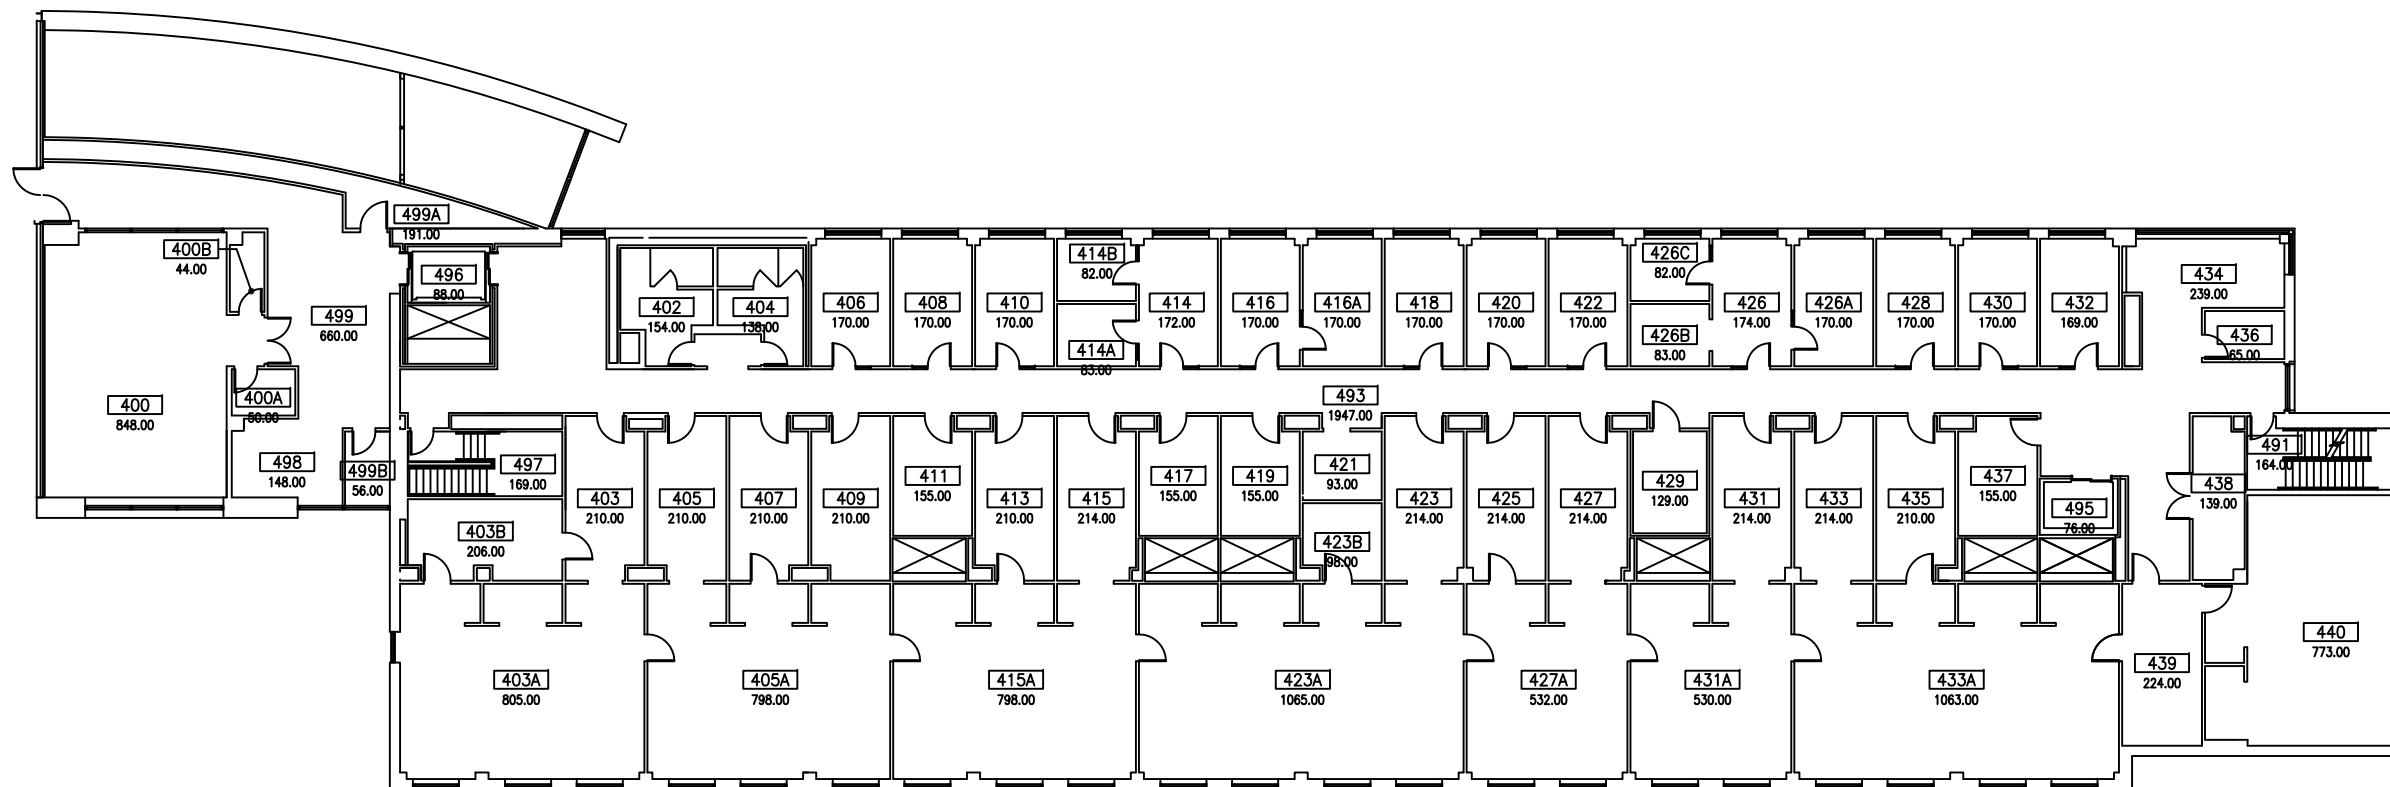

Produced By:
CAMPUS PLANNING SERVICES

Project
MAIN
HSRF
149 BEAUMONT AVE
BURLINGTON, VT 05405


Scale AS NOTED
Date 4/19/2013

Level
LEVEL 1
(000'S, BASEMENT)


Famis Floor
01

File Name
0075_05

**Building floor plans and campus maps cannot be posted to the Internet or published in any form without prior written consent obtained from UVM Campus Planning Services.
**All data should be verified prior to any design, excavation, or construction.

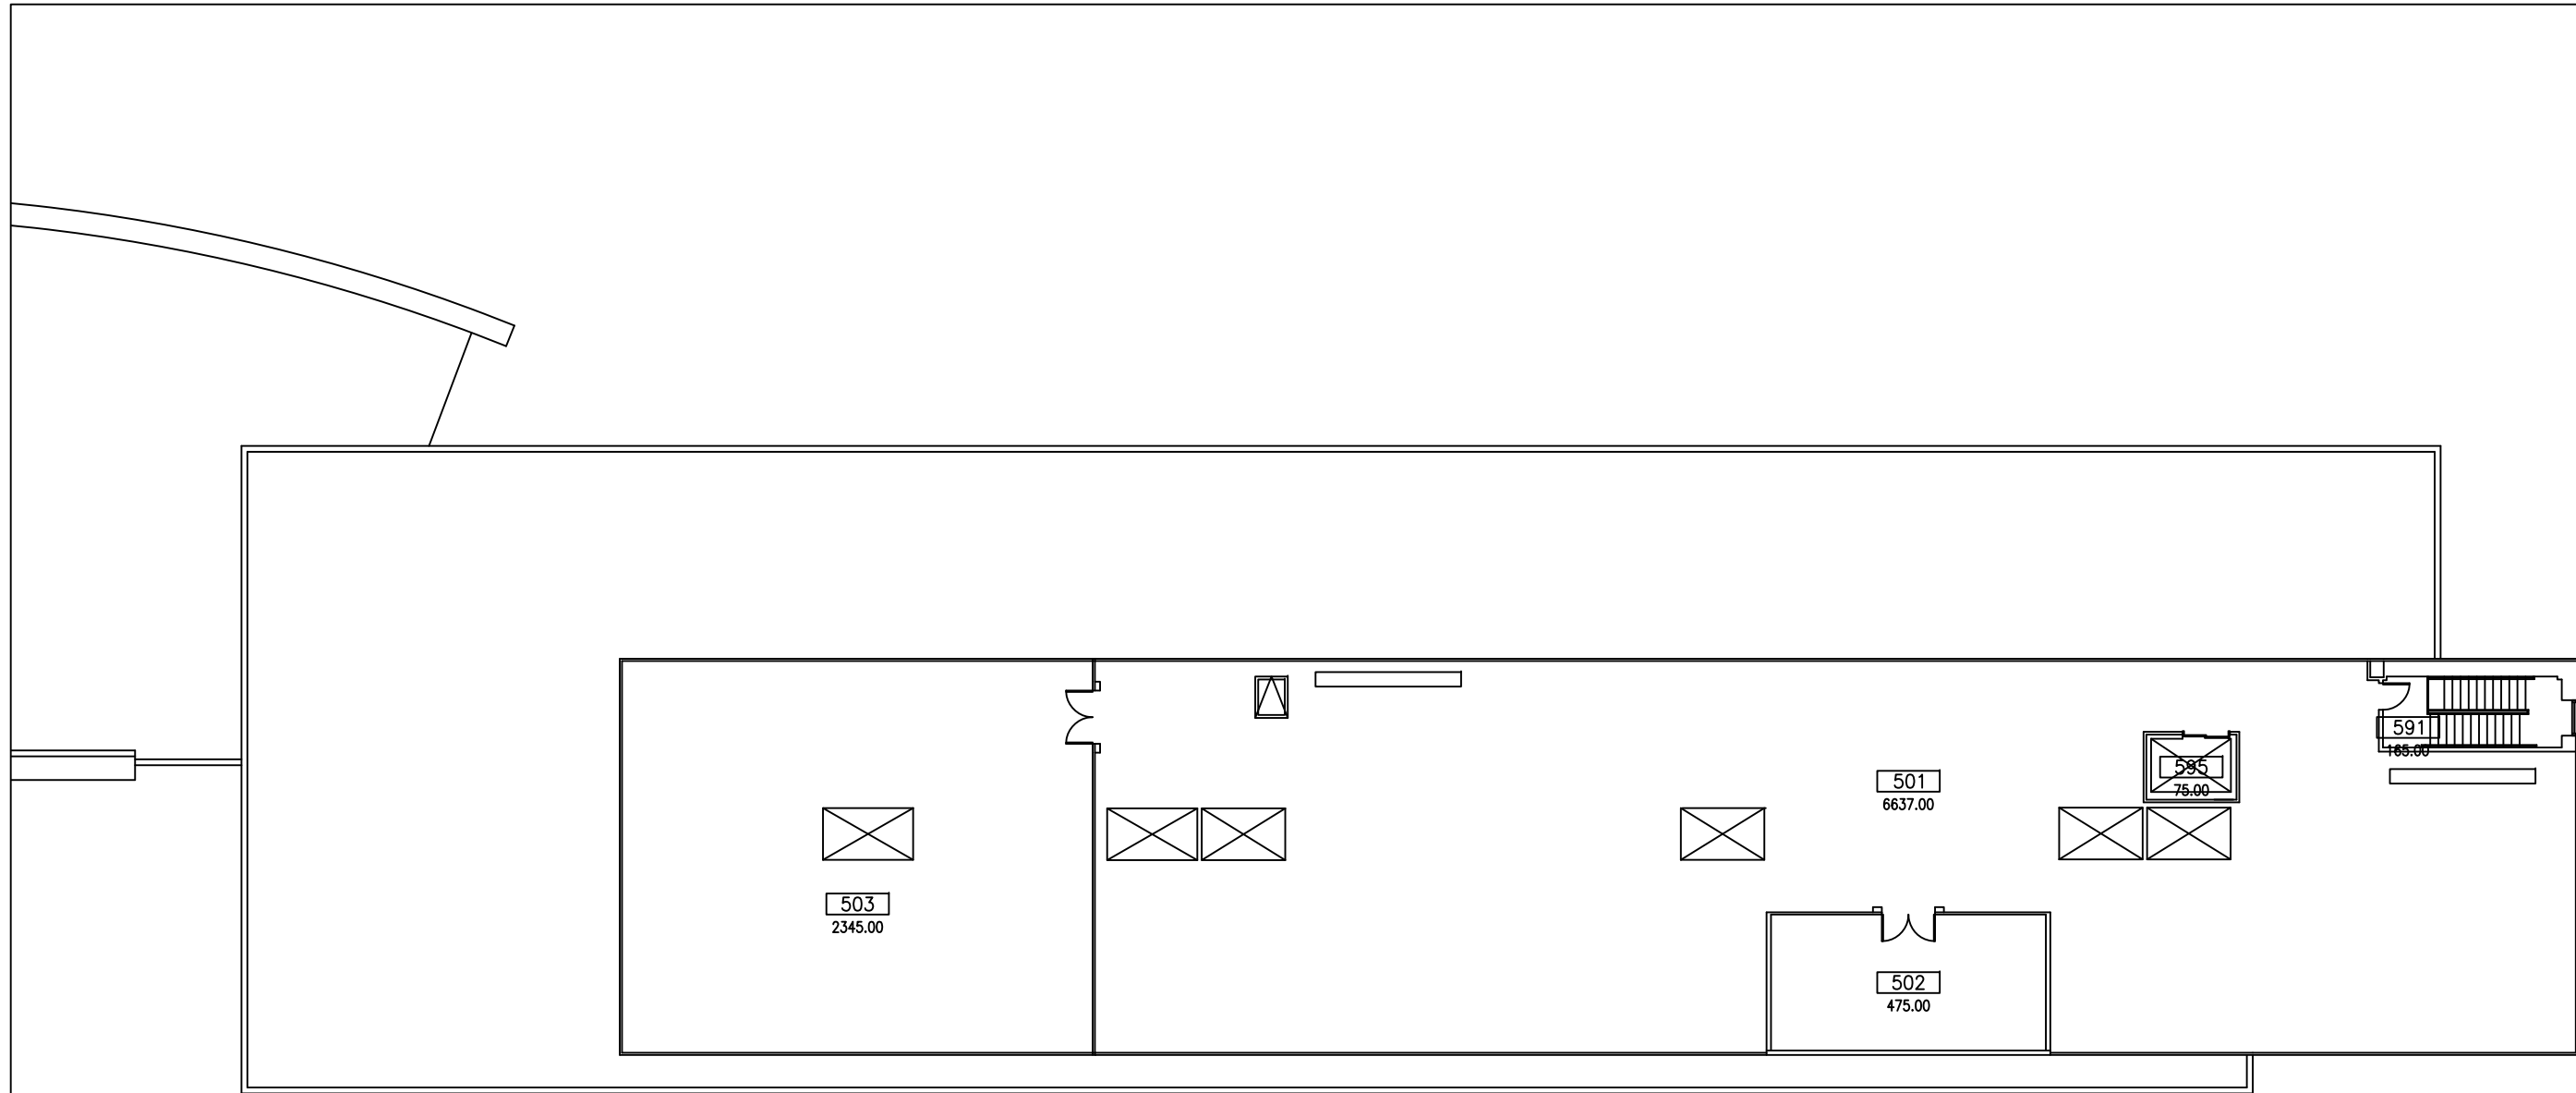

BUILDING NUMBER
0075

 

NOTES:
LEVEL 6
GROSS: 9865
ASSIGNABLE: 0
NON-ASSIGNABLE: 9697



Project
MAIN
HSRF
149 BEAUMONT AVE

Scale SEE GRAPHIC SCALE
Date 4/19/2013

Drawing Title
LEVEL 6
(500'S...ATTIC)

Famis Floor
06

Drawing No.
0075_06

**Building floor plans and campus maps cannot be posted to the Internet or published in any form without prior written consent obtained from UVM Campus Planning Services.
**All data should be verified prior to any design, excavation, or construction.