


BUILDING NUMBER
0157

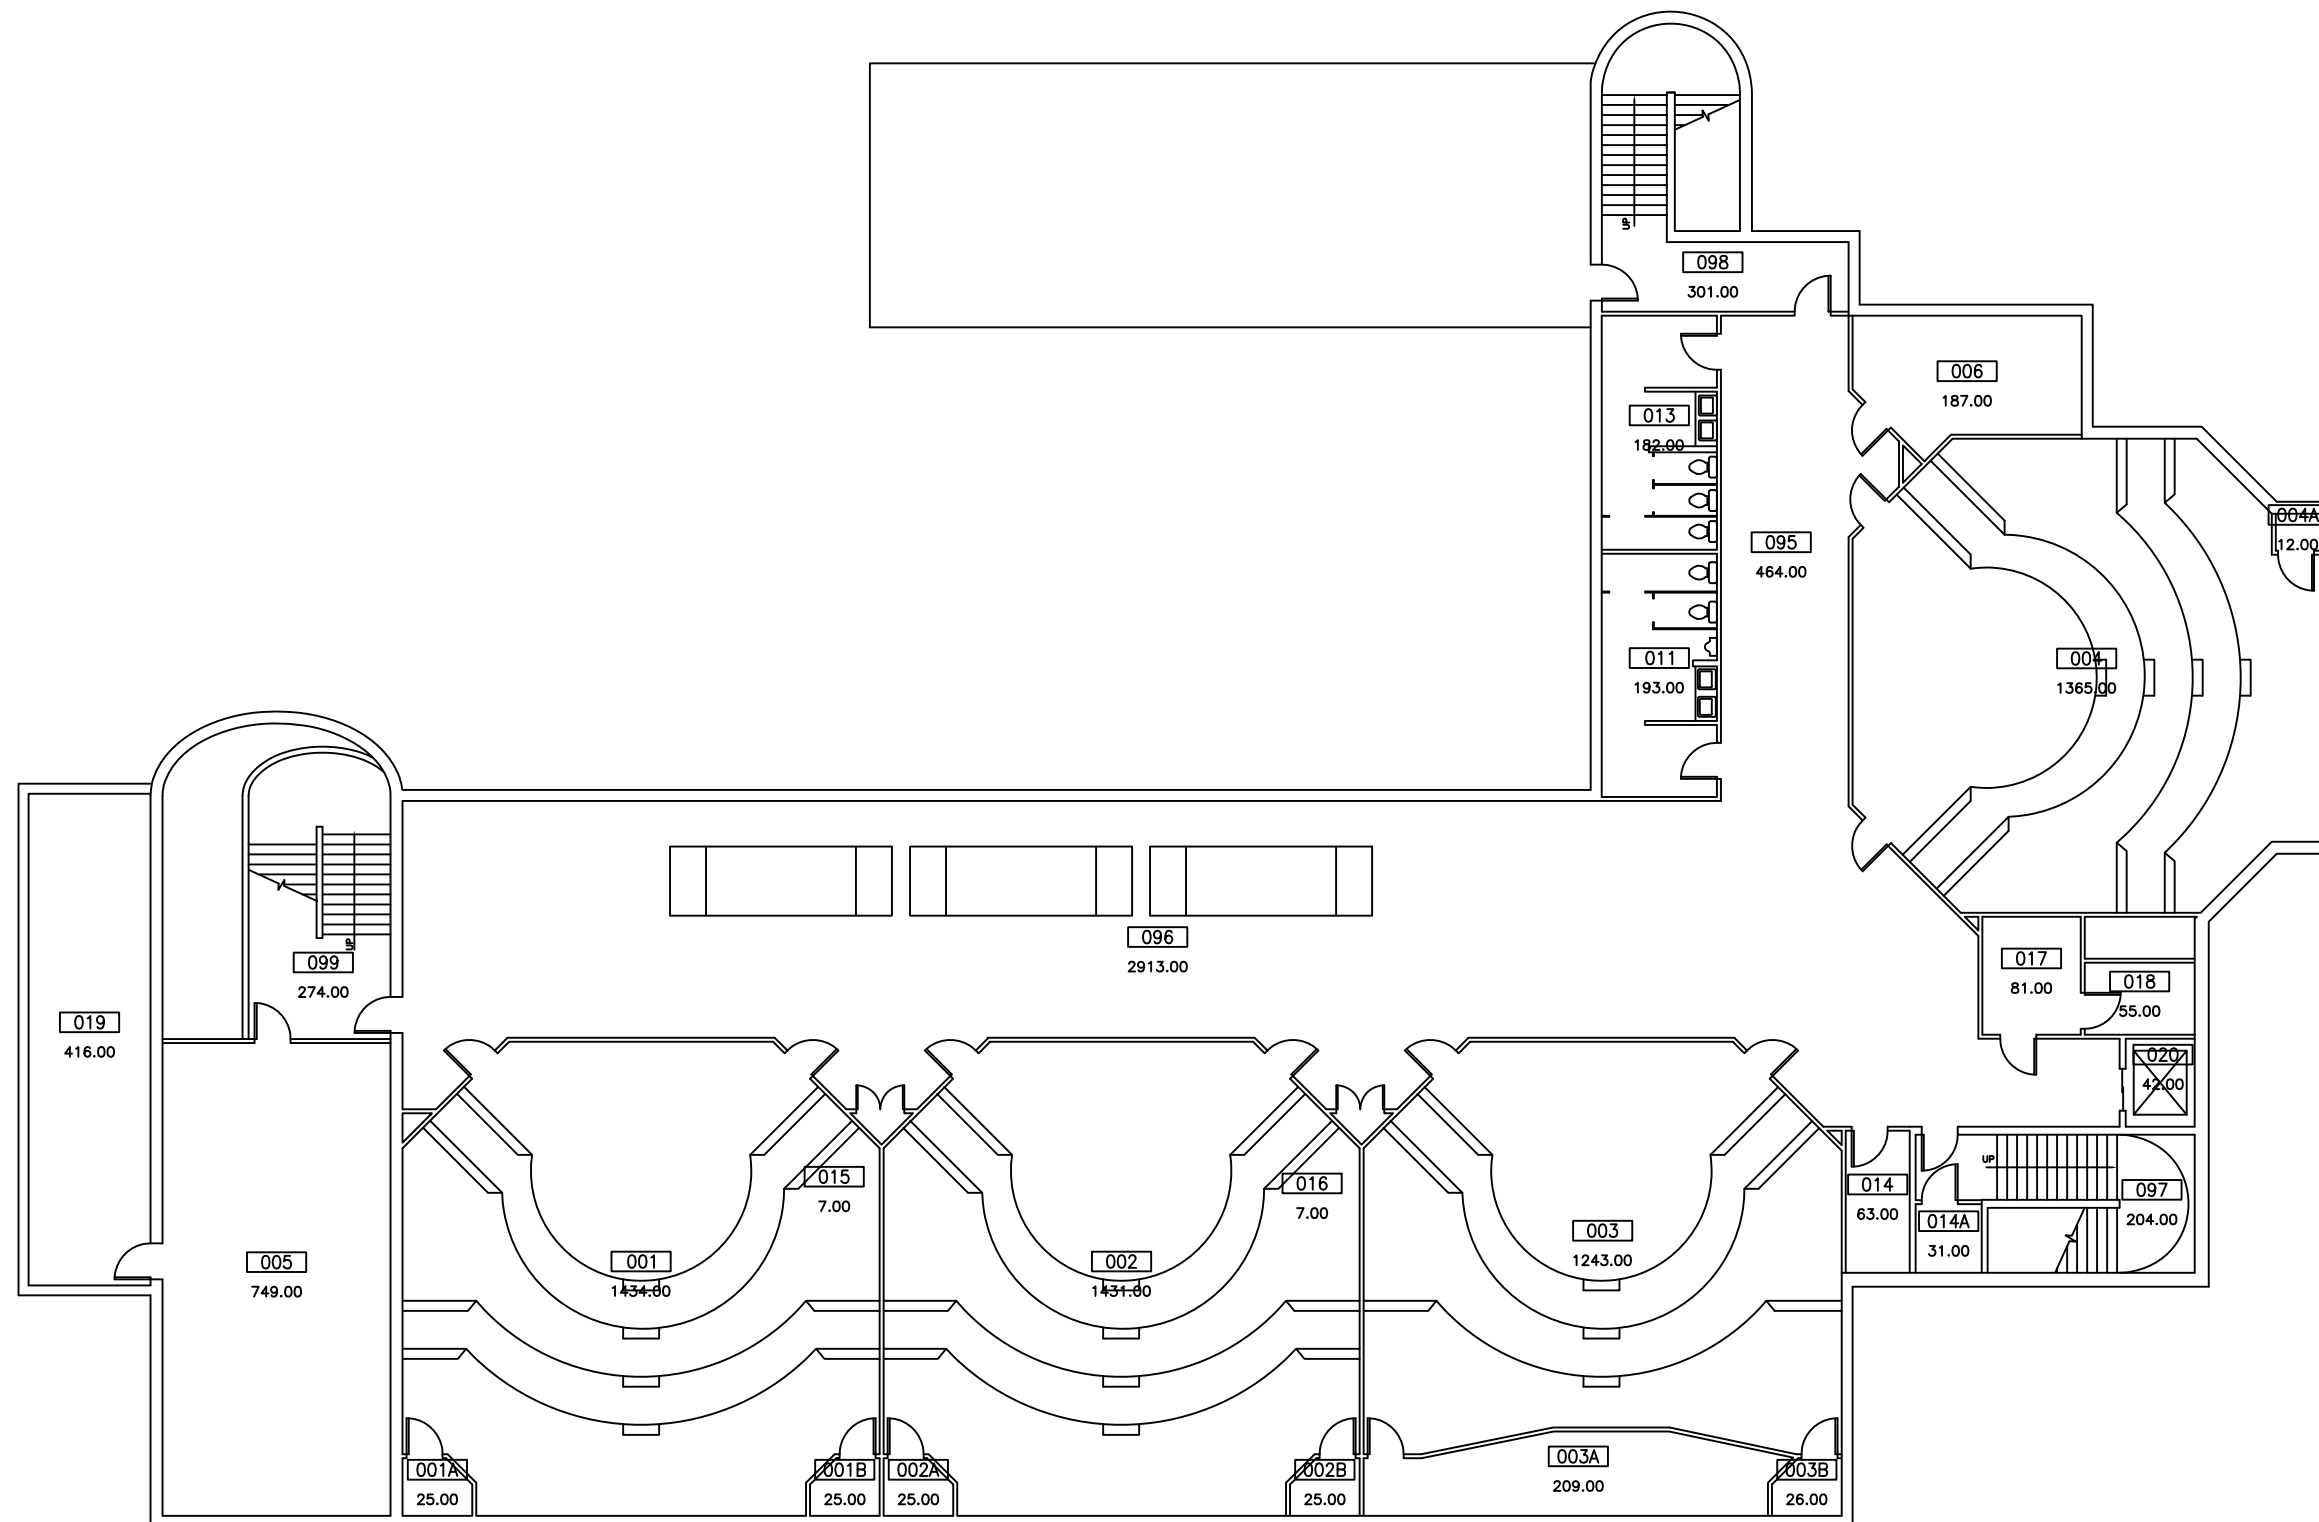

NOTES:
LEVEL 1
GROSS: 12955
ASSIGNABLE: 5820
NON-ASSIGNABLE: 6169



Produced By:
CAMPUS PLANNING
SERVICES

Project
MAIN
KALKIN
55 COLCHESTER AVE


Scale AS NOTED
Date 2/26/2013

Level
LEVEL 1
000'S

Famis Floor
01


File Name
0157_01

BUILDING NUMBER
0157

 

NOTES:

LEVEL 2
GROSS: 8056
ASSIGNABLE: 3346
NON-ASSIGNABLE: 3290

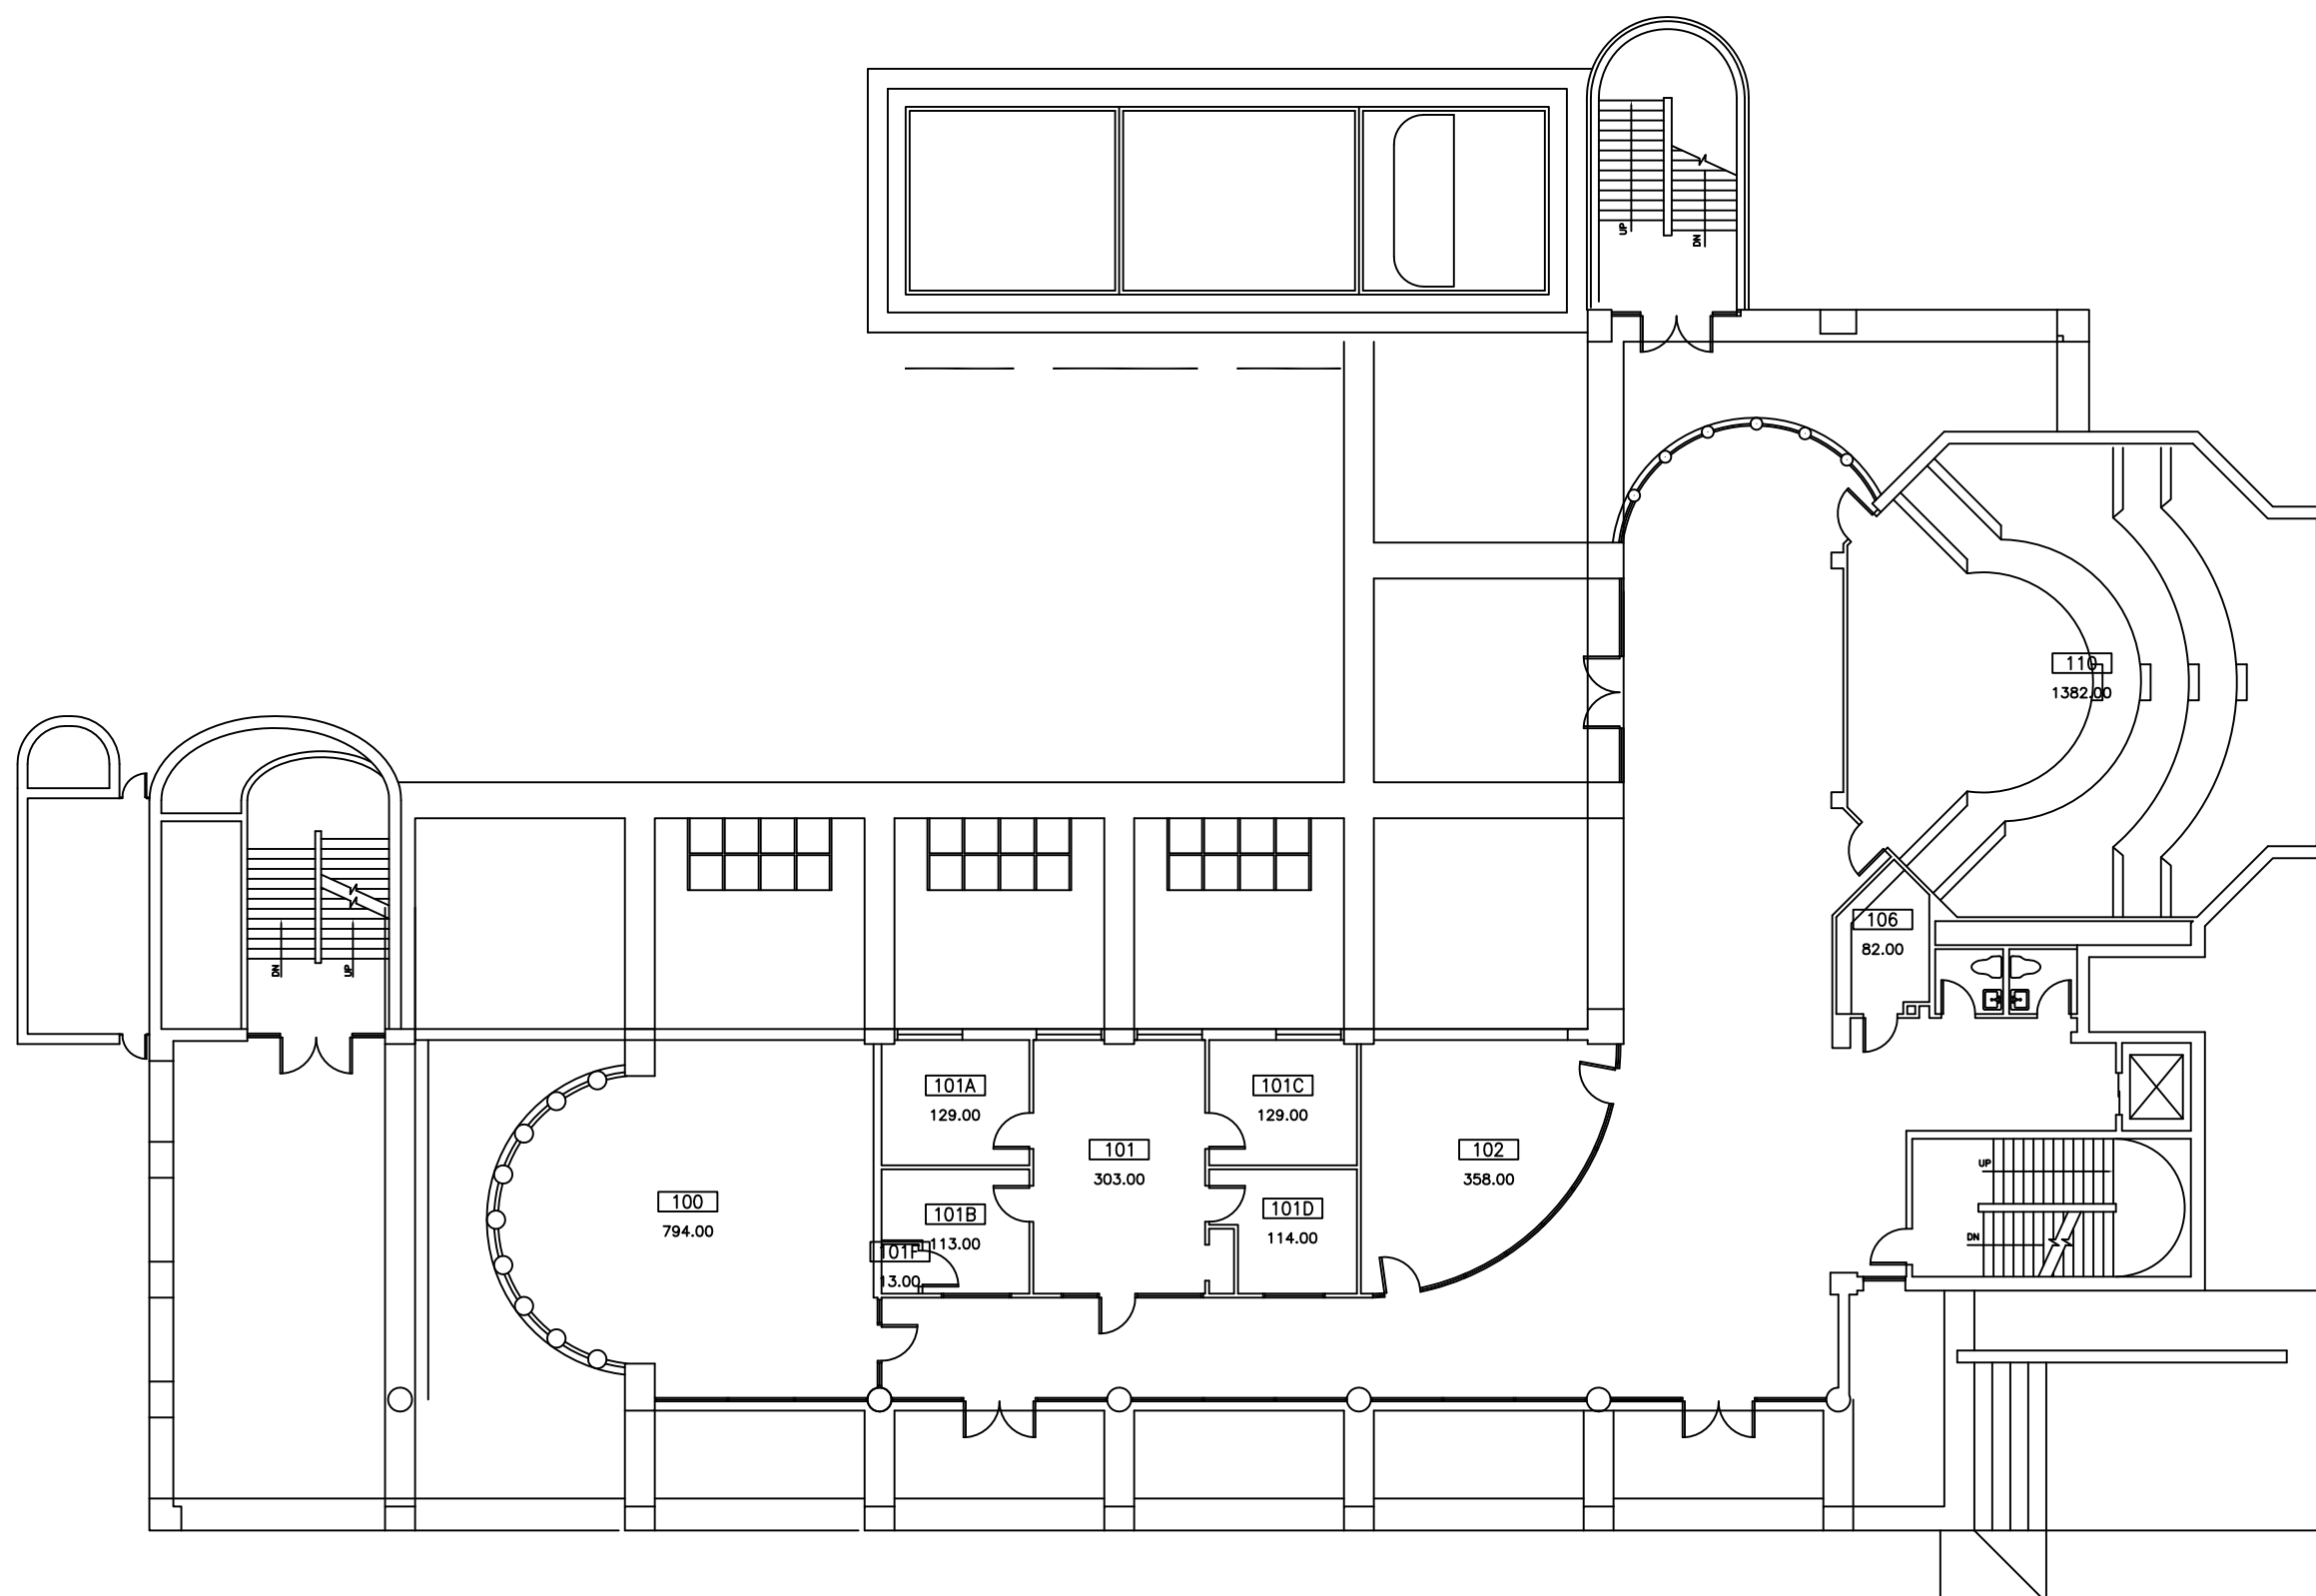

Produced By:
CAMPUS PLANNING
SERVICES

Project
MAIN
KALKIN
55 COLCHESTER AVE


Scale AS NOTED
Date 2/26/2013

Level
LEVEL 2
100'S


Famis Floor
02

File Name
0157_02

BUILDING NUMBER
0157

 

NOTES:
LEVEL 3
GROSS: 9649
ASSIGNABLE: 5123
NON-ASSIGNABLE: 3461

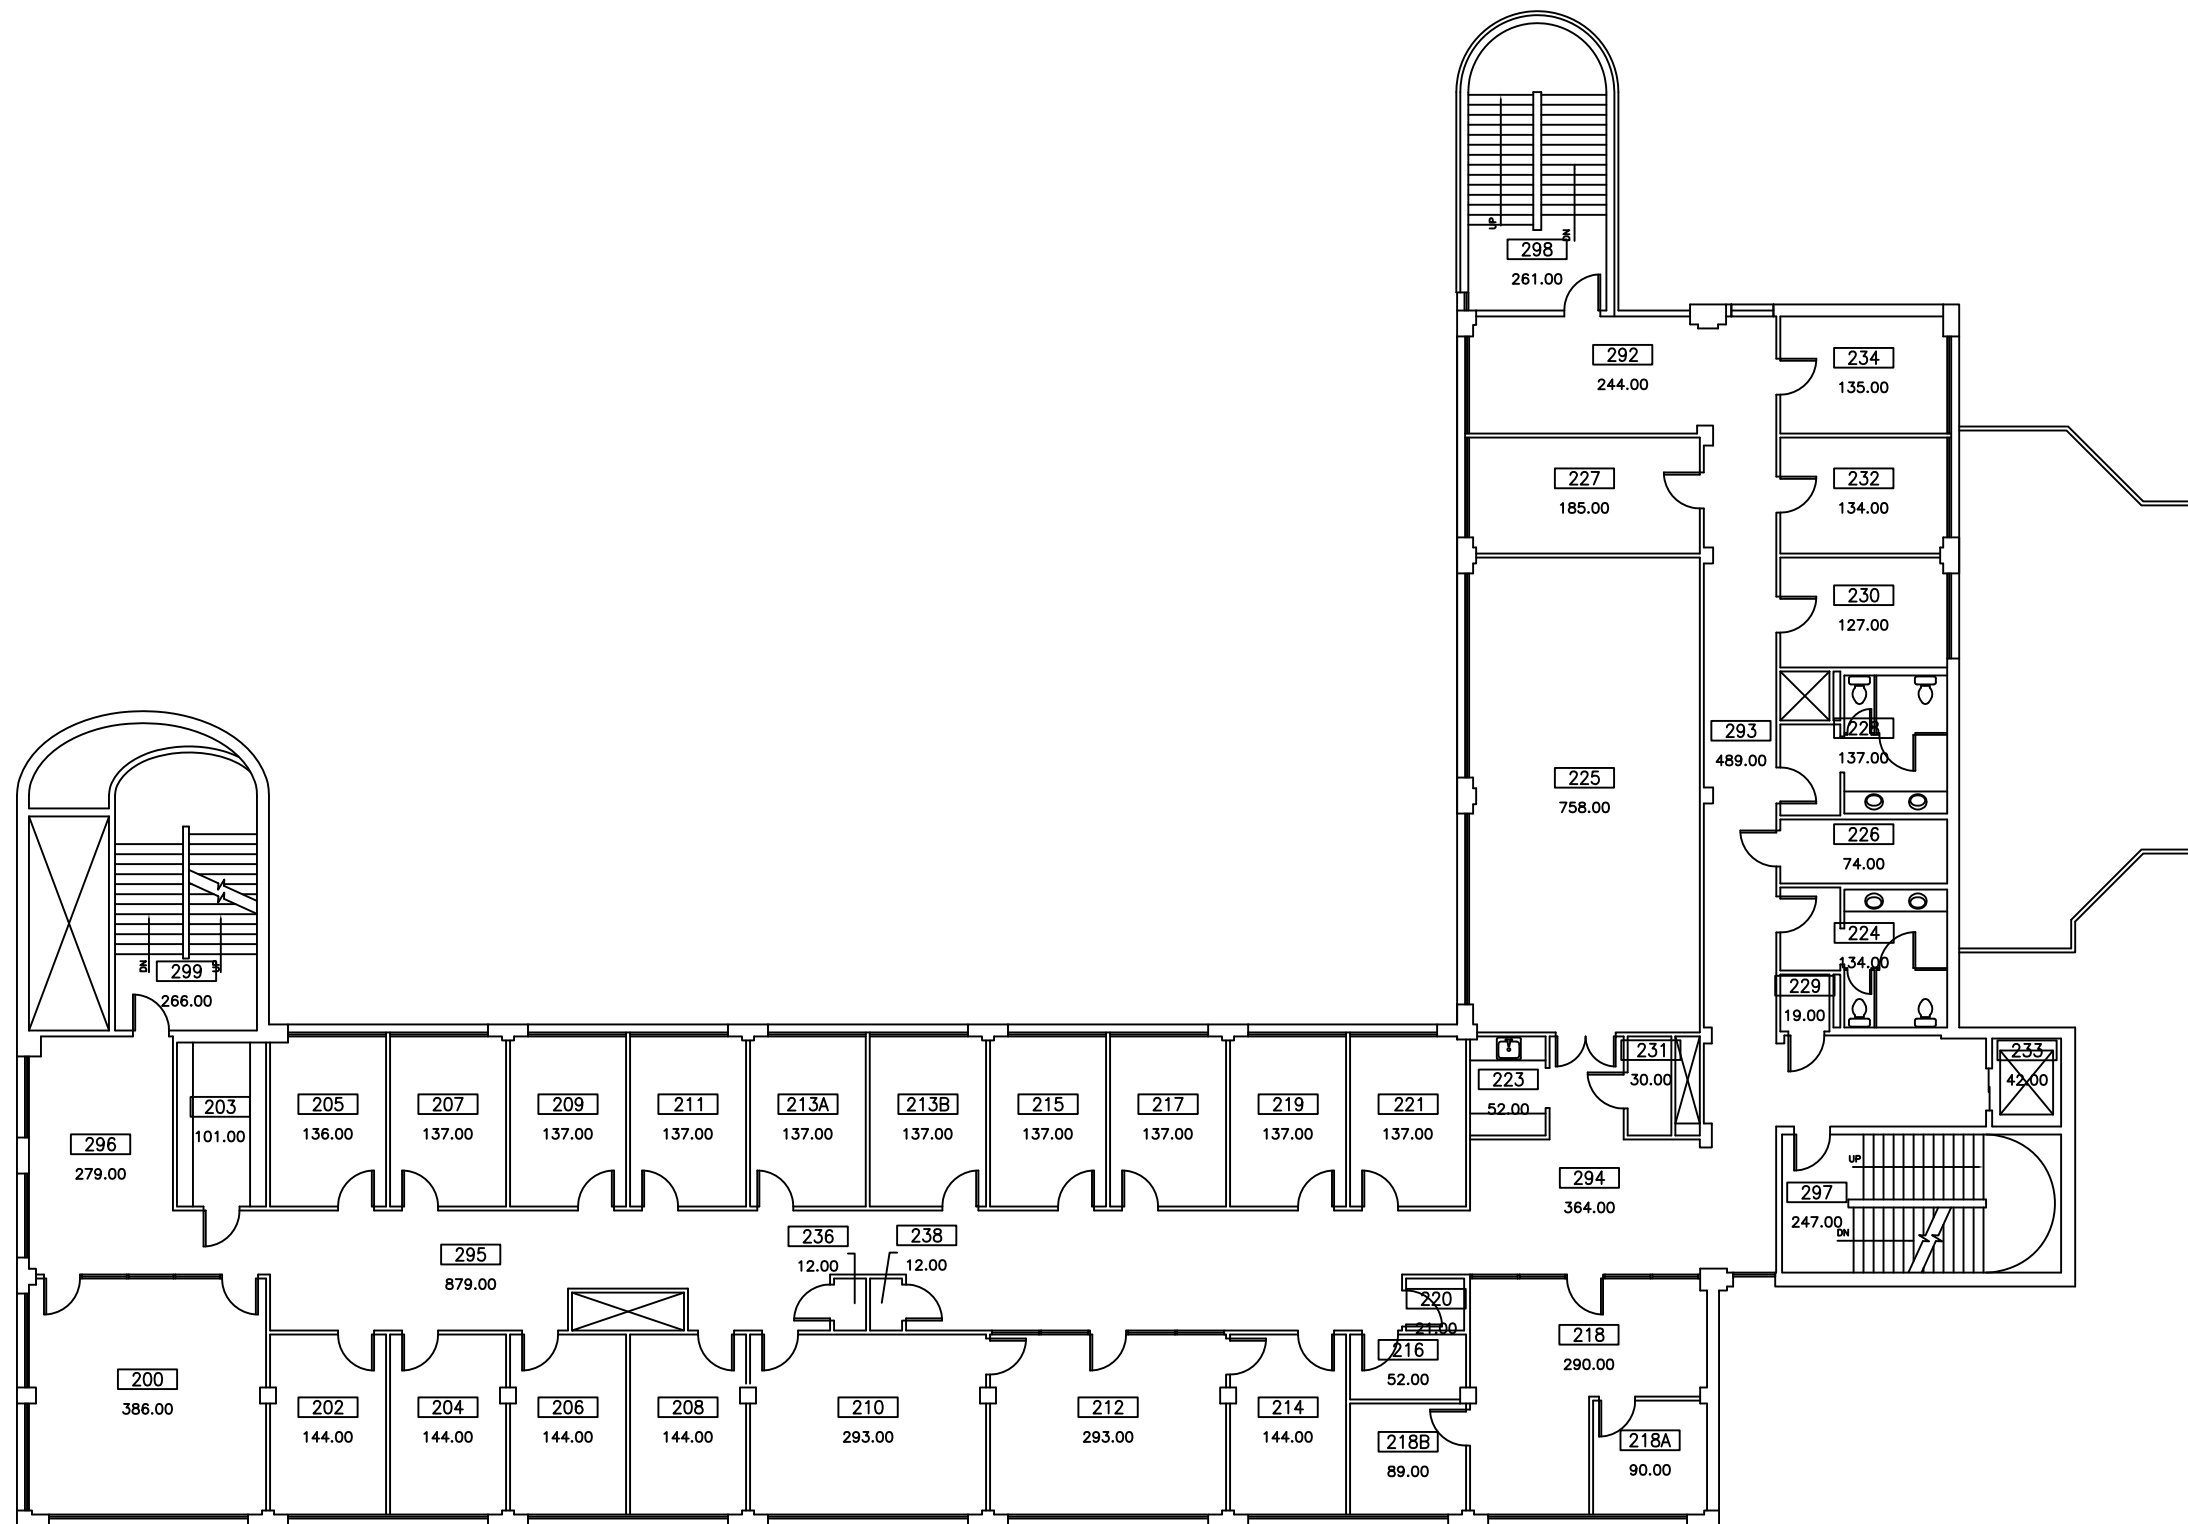

Produced By:
CAMPUS PLANNING
SERVICES

Project
MAIN
KALKIN
55 COLCHESTER AVE

Scale AS NOTED
Date 2/26/2013

Level
LEVEL 3
200'S

Famis Floor
03


File Name
0157_03

**Building floor plans and campus maps cannot be posted to the internet or published in any form without prior written consent obtained from UVM Campus Planning Services.
**All data should be verified prior to any design, excavation, or construction.

BUILDING NUMBER
0157



NOTES:
LEVEL 4
GROSS: 9607
ASSIGNABLE: 5243
NON-ASSIGNABLE: 3281

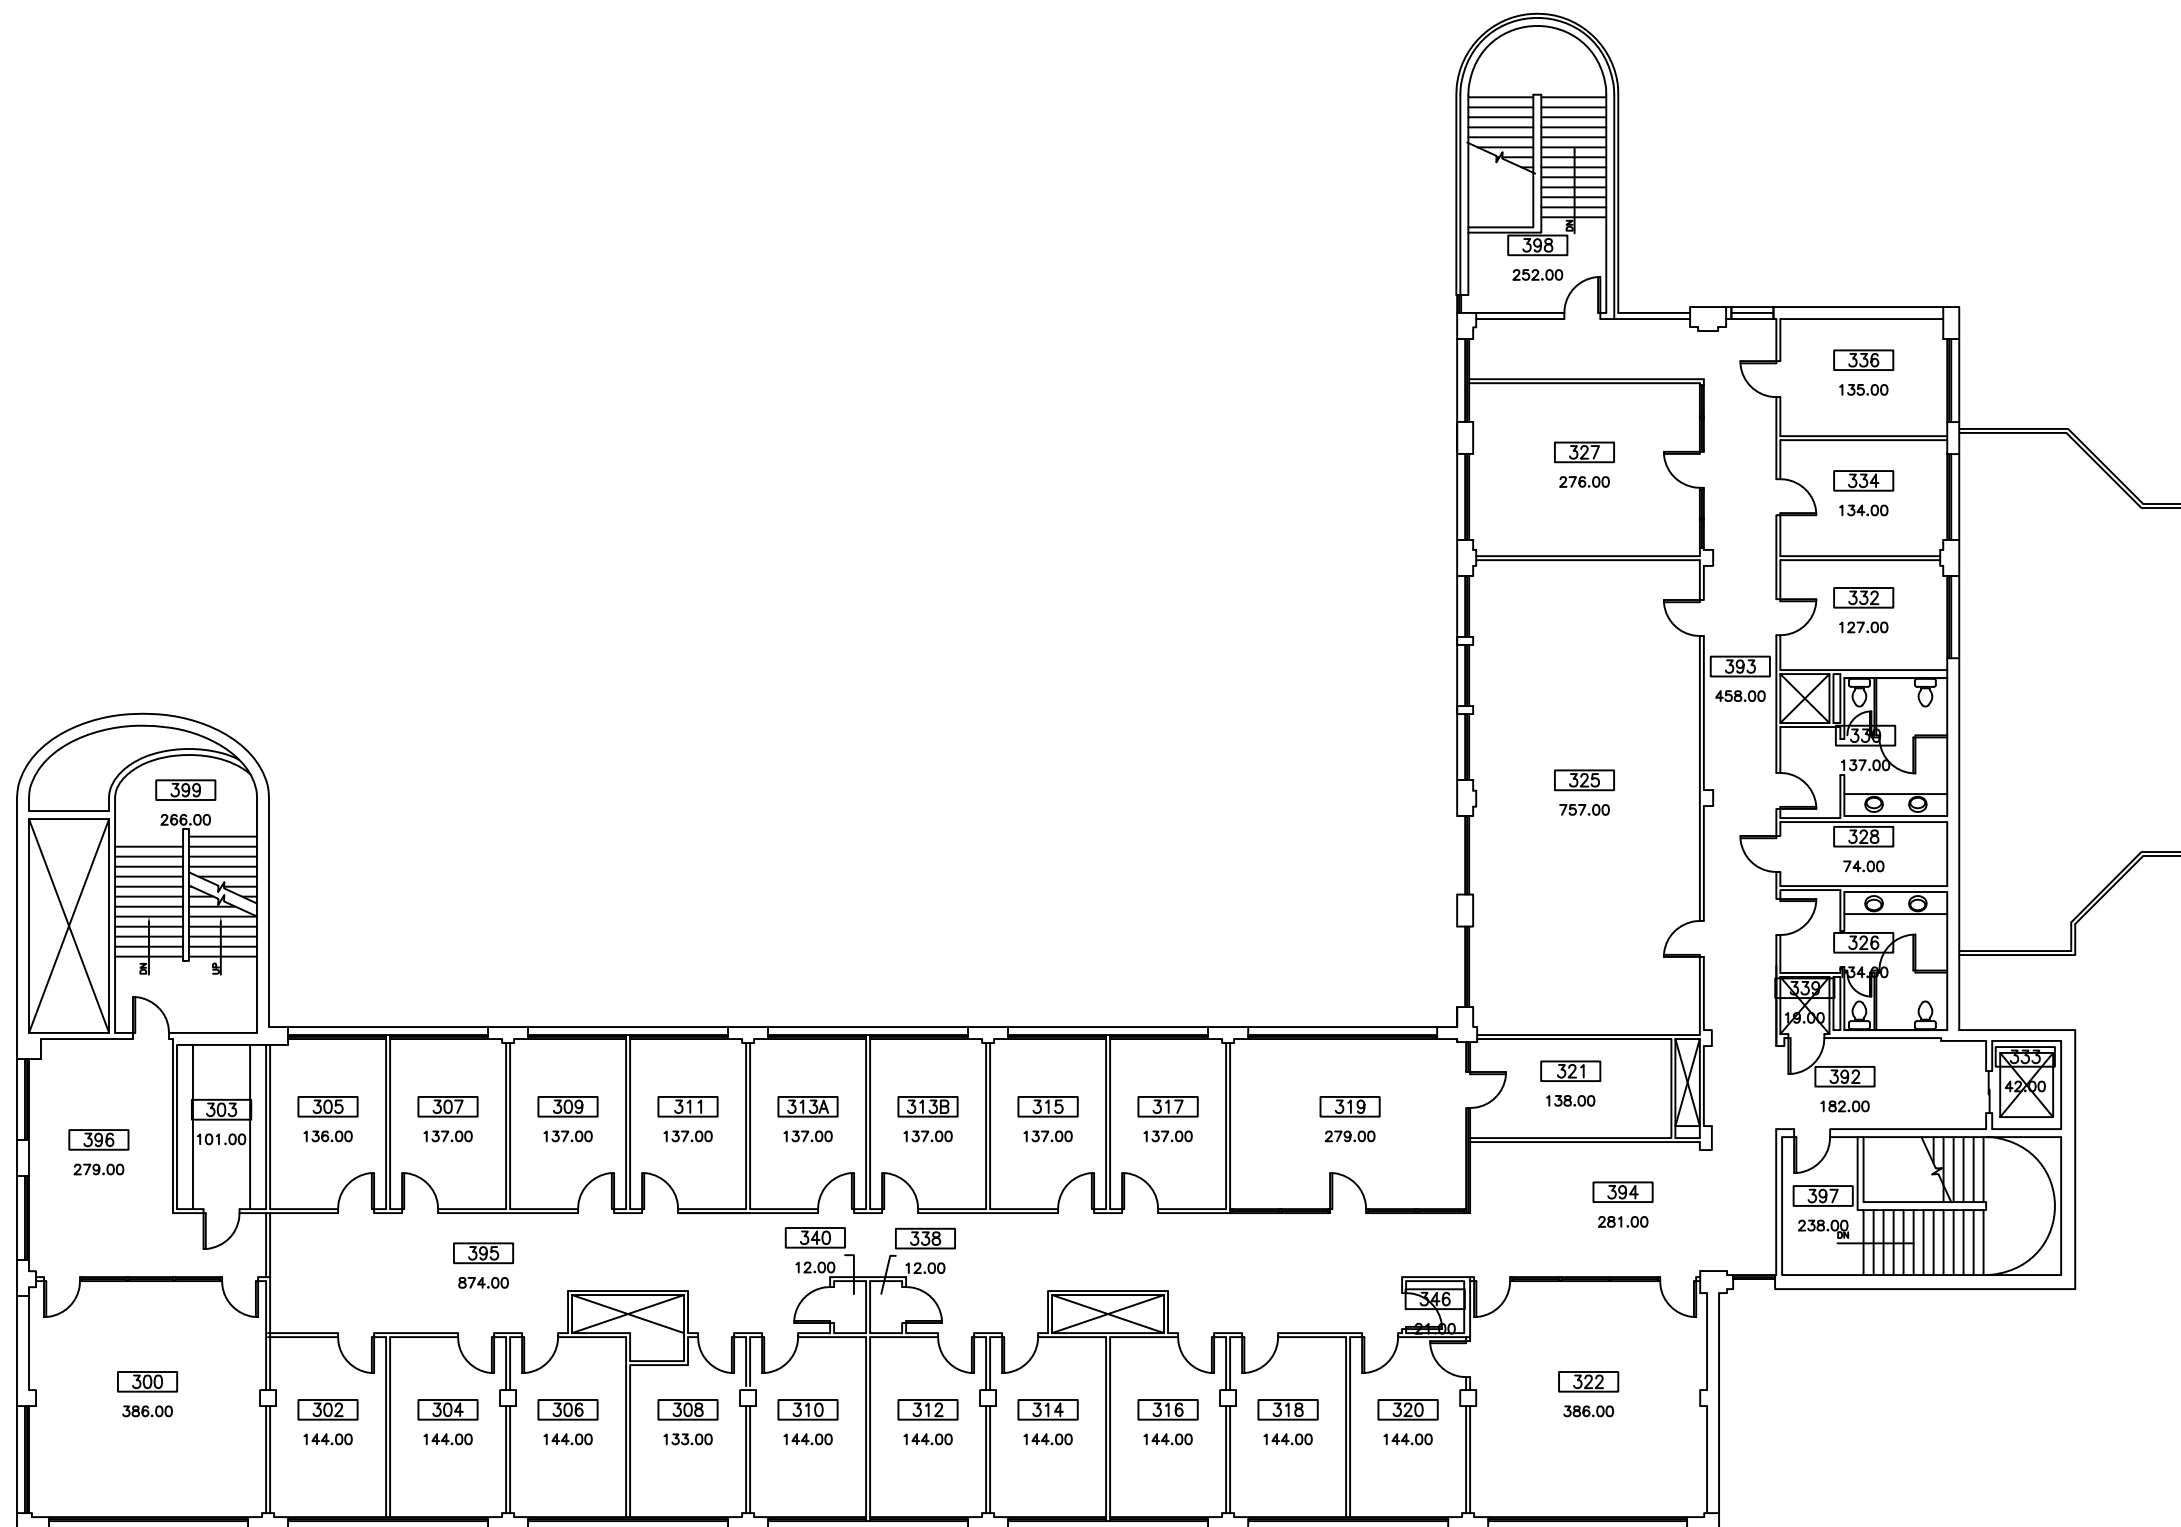

Produced By:
CAMPUS PLANNING
SERVICES

Project
MAIN
KALKIN
55 COLCHESTER AVE


Scale AS NOTED
Date 2/26/2013

Level
LEVEL 4
(300'S)


Famis Floor
04

File Name
0157_04

BUILDING NUMBER
0157

 

NOTES:
LEVEL 5
GROSS: 8423
ASSIGNABLE: 0
NON-ASSIGNABLE: 7613

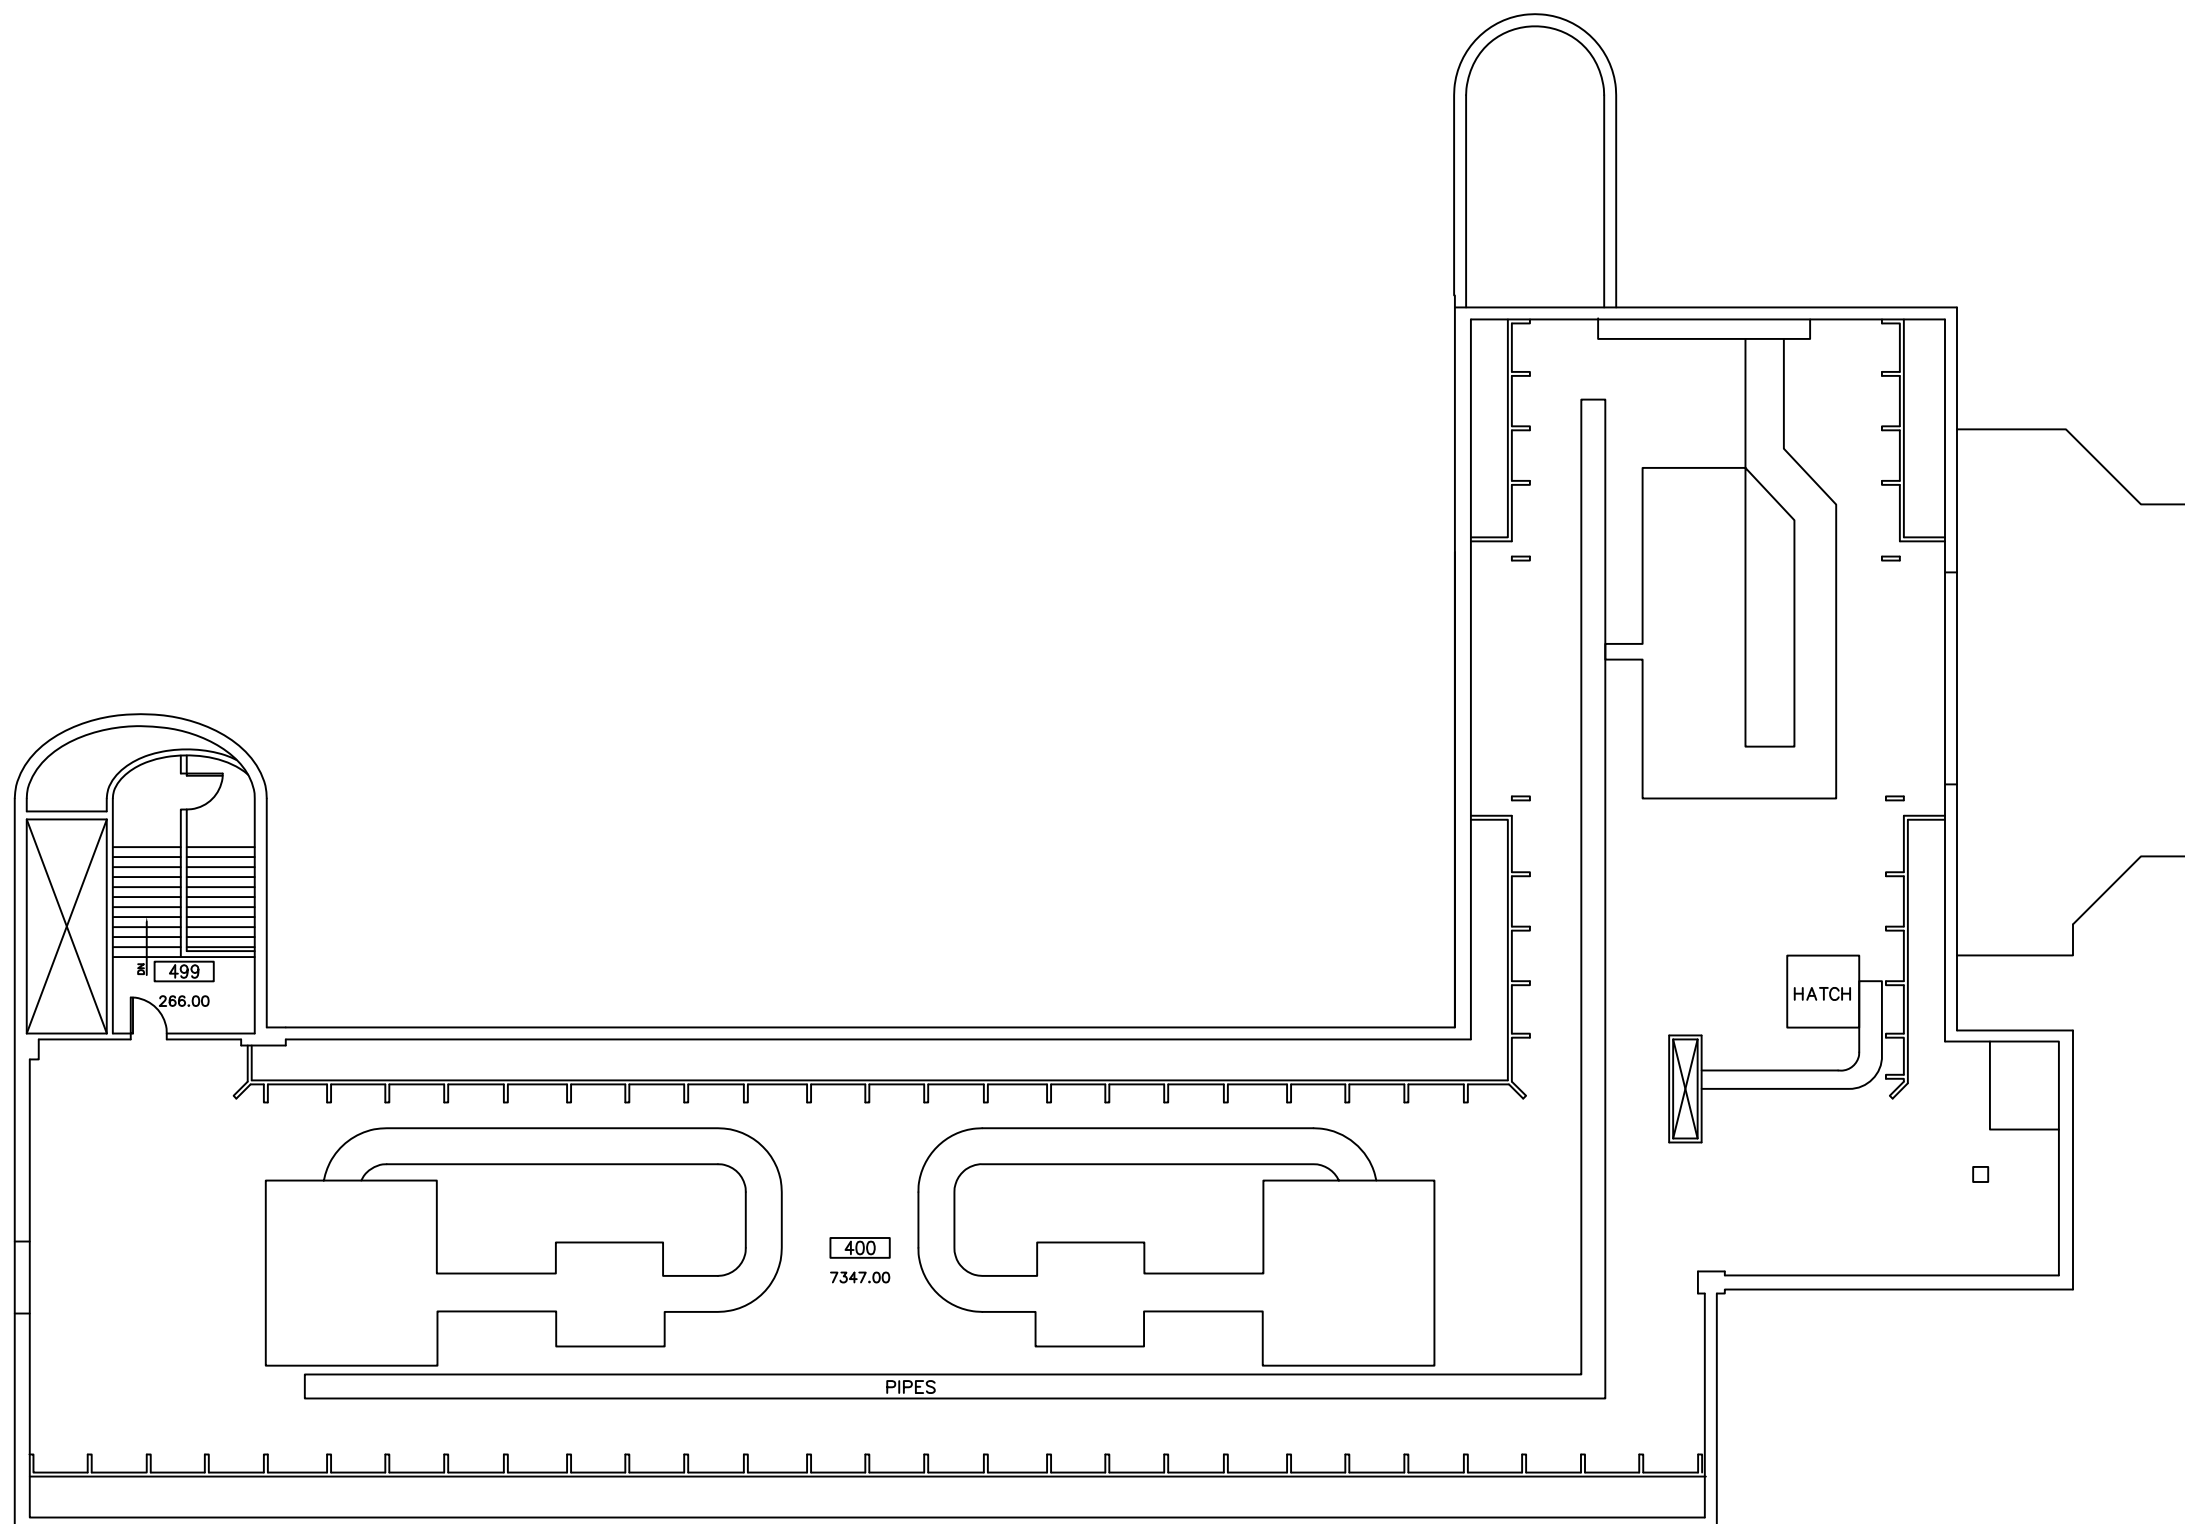

Produced By:
CAMPUS PLANNING
SERVICES

Project
MAIN
KALKIN
55 COLCHESTER AVE

Scale AS NOTED
Date 2/26/2013

Level
LEVEL 5
400'S

Famis Floor
05

File Name
0157_05