



BUILDING NUMBER
0123

 

NOTES:
LEVEL 1
GROSS: 5802
ASSIGNABLE: 3230
NON-ASSIGNABLE: 1786

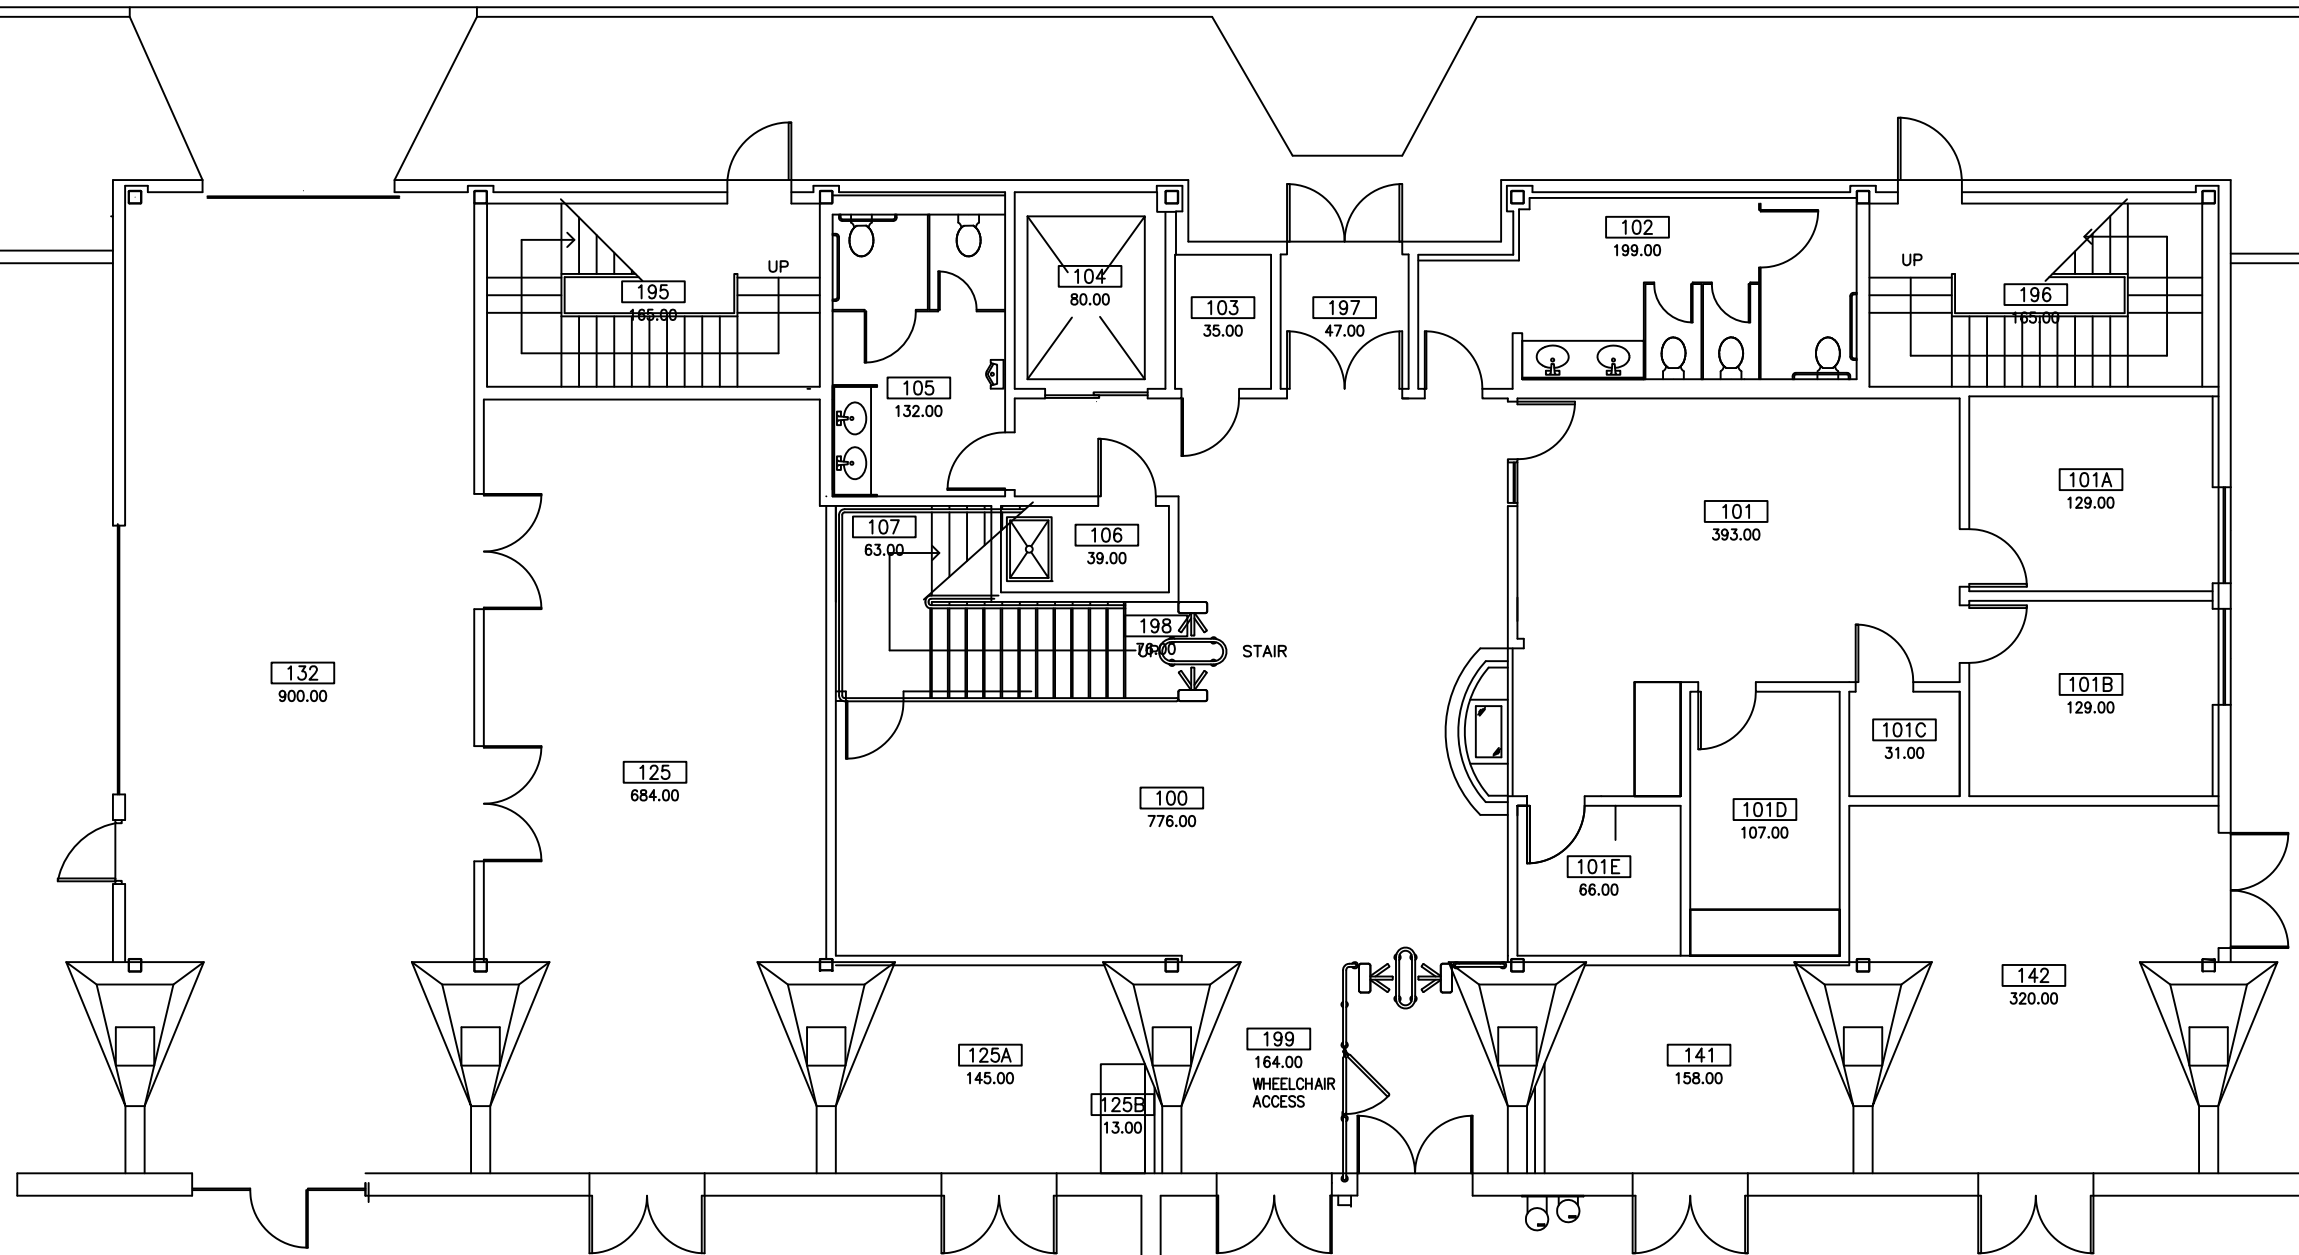

Project
MAIN
REC & FITNESS CTR
147 SPEAR ST.


Scale SEE GRAPHIC SCALE
Date 7/2/2013

Drawing Title
Level 1


Famis Floor
01

Drawing No.
0123_01

BUILDING NUMBER
0123

 

NOTES:
LEVEL 2
CROSS: 10811
ASSIGNABLE: 8525
NON-ASSIGNABLE: 1397

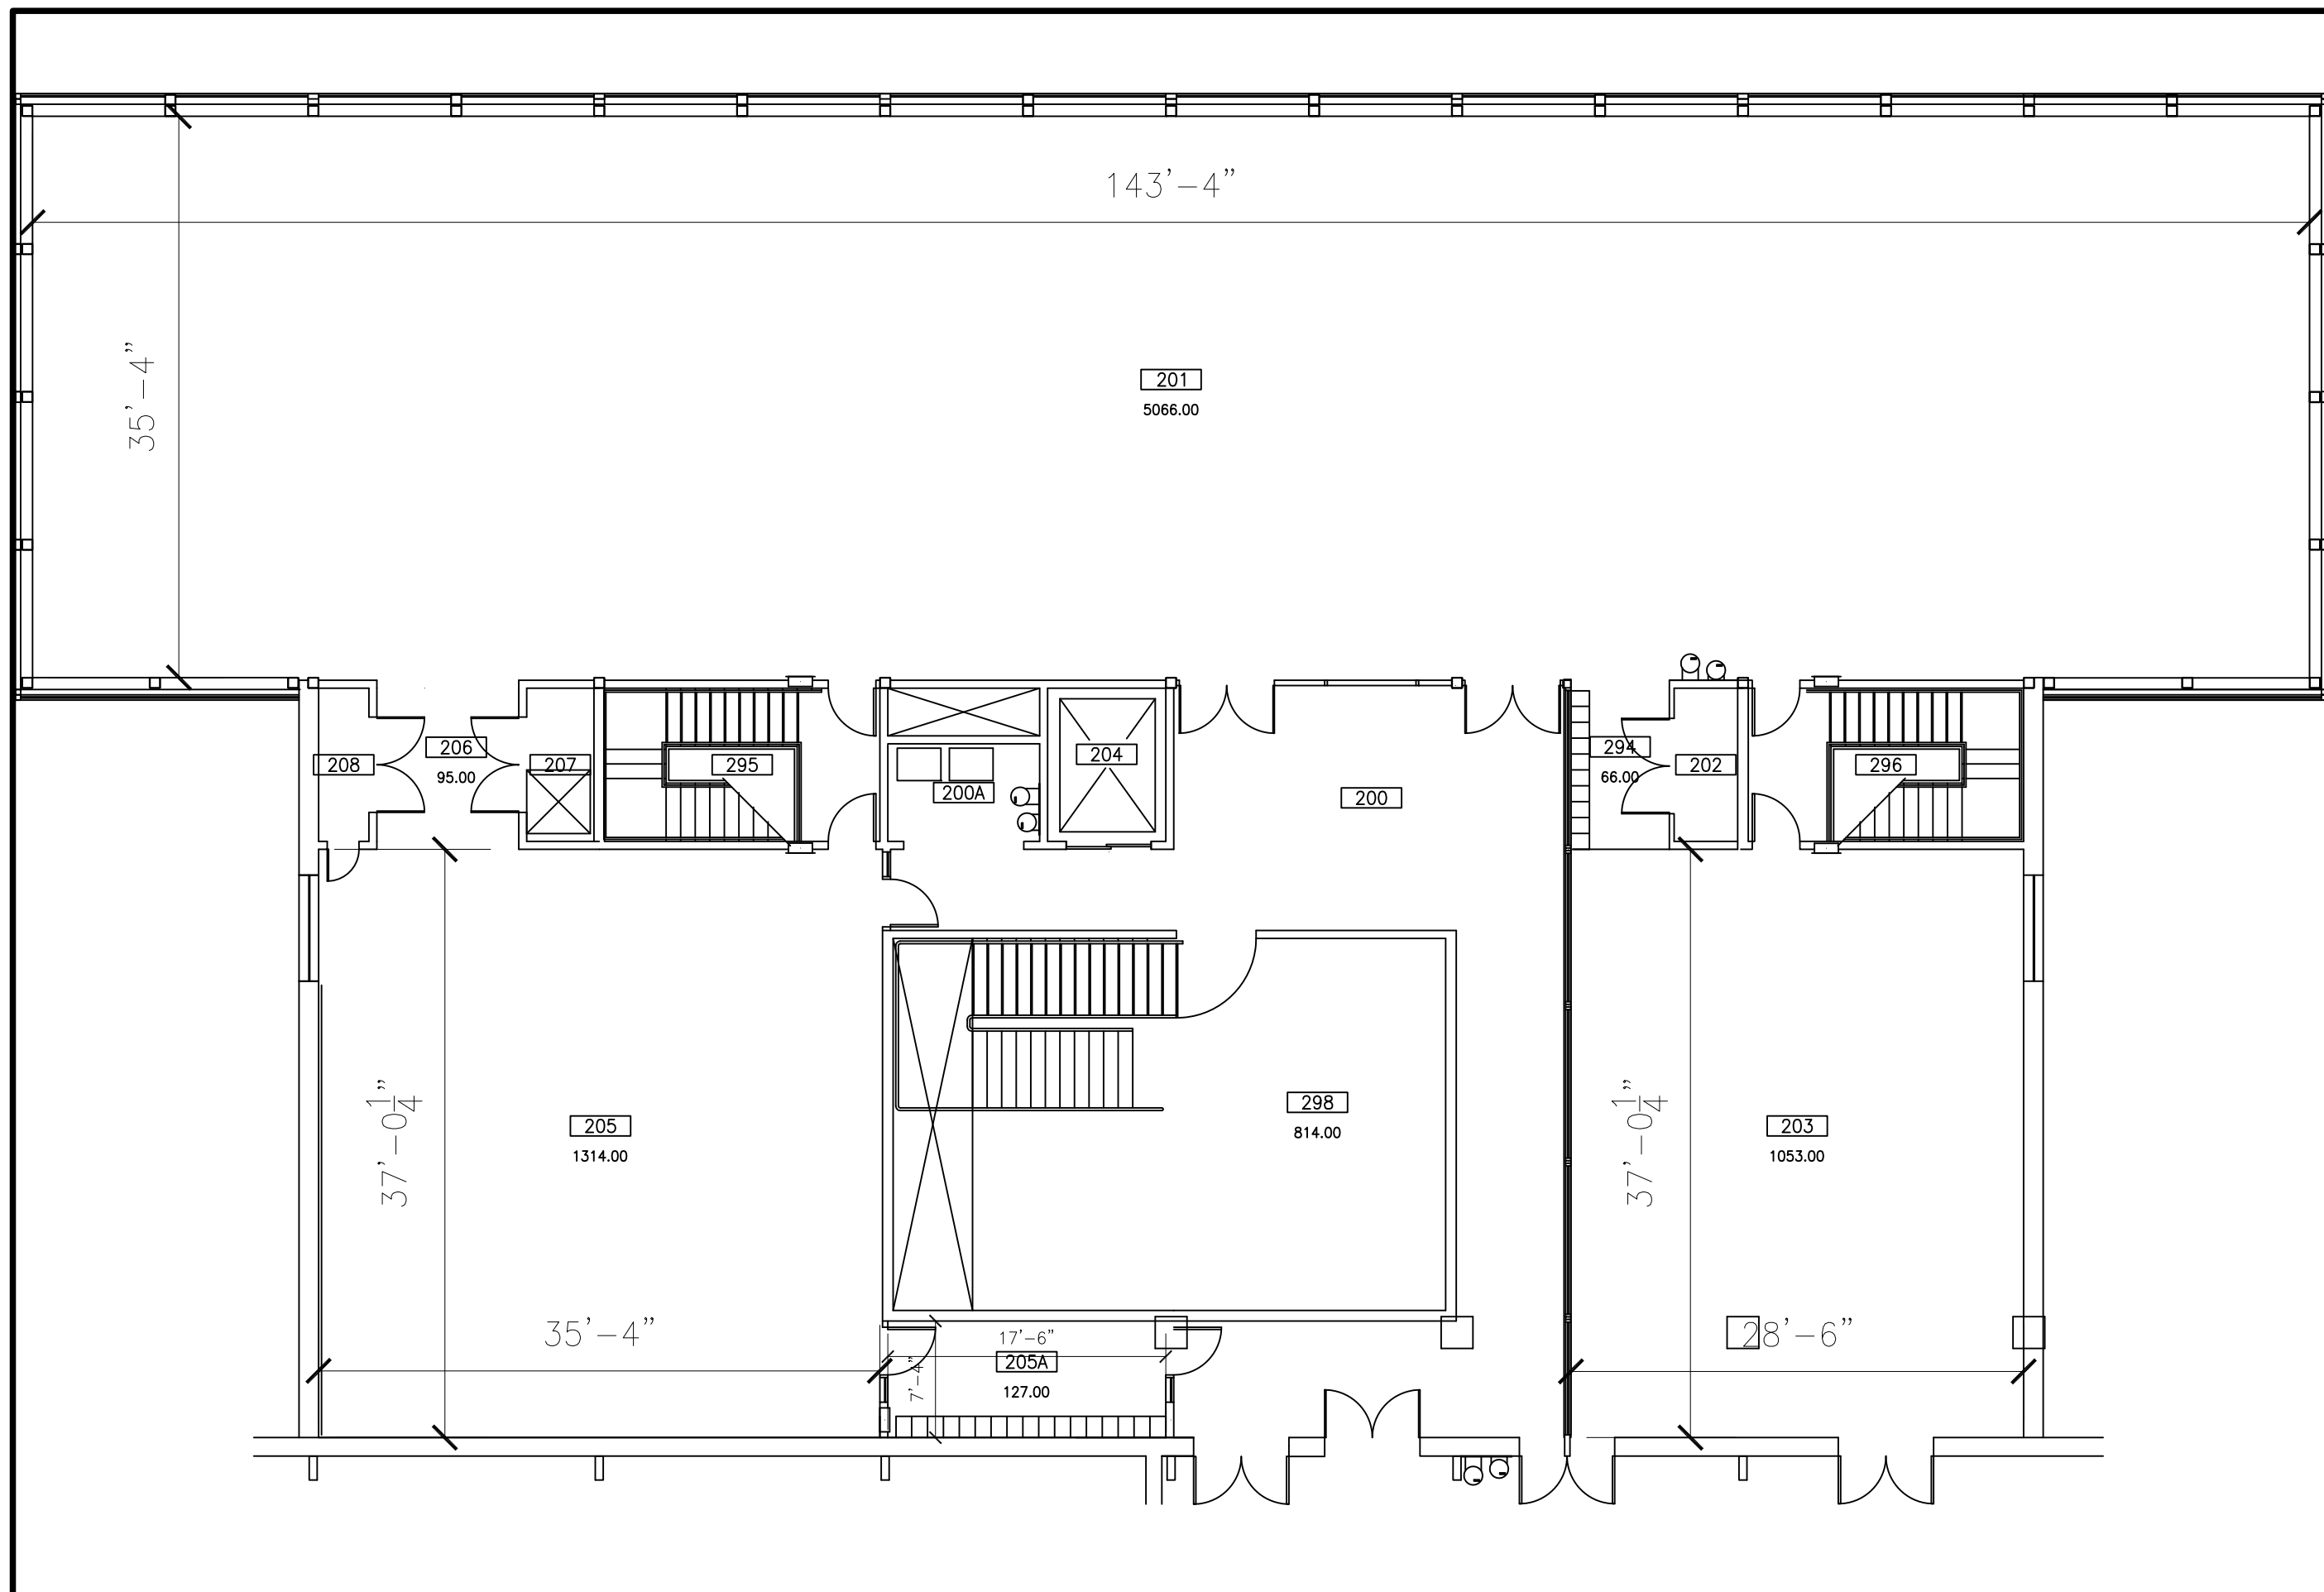

Project
MAIN
REC & FITNESS CTR
146 SPEAR ST
BURLINGTON, VT 05405

Scale SEE GRAPHIC SCALE
Date 11/29/2012


Drawing Title
Level 2

Famis Floor
02

Drawing No.
0123_02


**Building floor plans and campus maps cannot be posted to the Internet without prior written consent obtained from UVM Campus Planning Services.
**All data should be verified prior to any design, excavation, or construction.

BUILDING NUMBER
0119

 

NOTES:

LEVEL 1
GROSS: 86992
ASSIGNABLE: 71047
NON-ASSIGNABLE: 10946

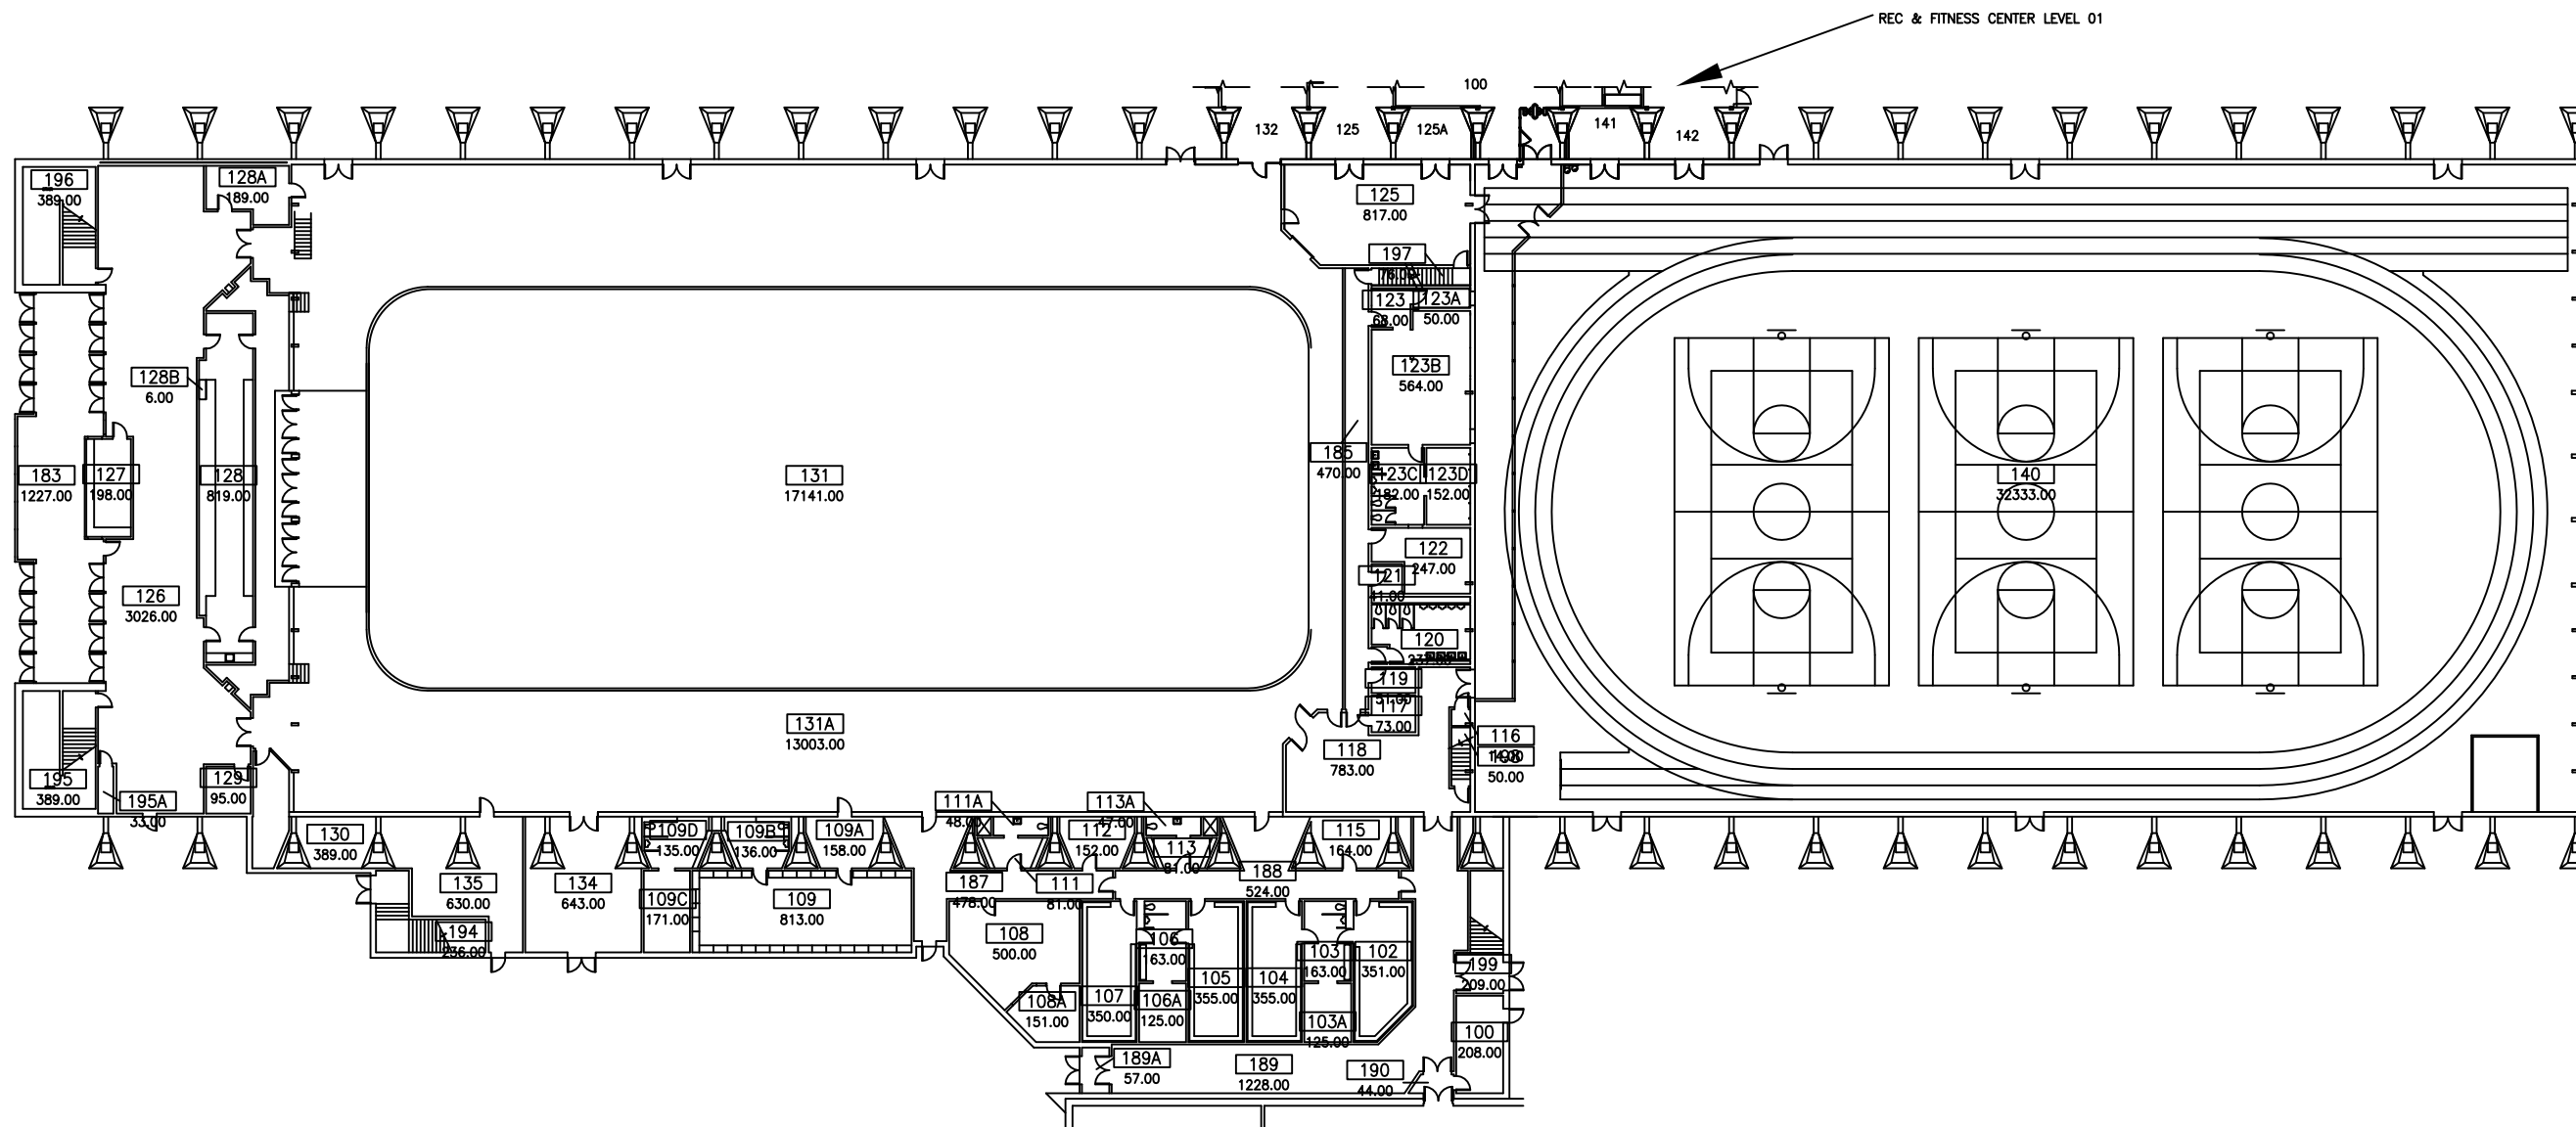

Project
MAIN
GUTTERSON FIELD HS
147 SPEAR ST.


Scale SEE GRAPHIC SCALE
Date 7/2/2013

Drawing Title
Level 1


Famis Floor
01

Drawing No.
0119_01.DWG

BUILDING NUMBER
0119

 

NOTES:
LEVEL 2
GROSS: 45848
ASSIGNABLE: 13206
NON-ASSIGNABLE: 7838

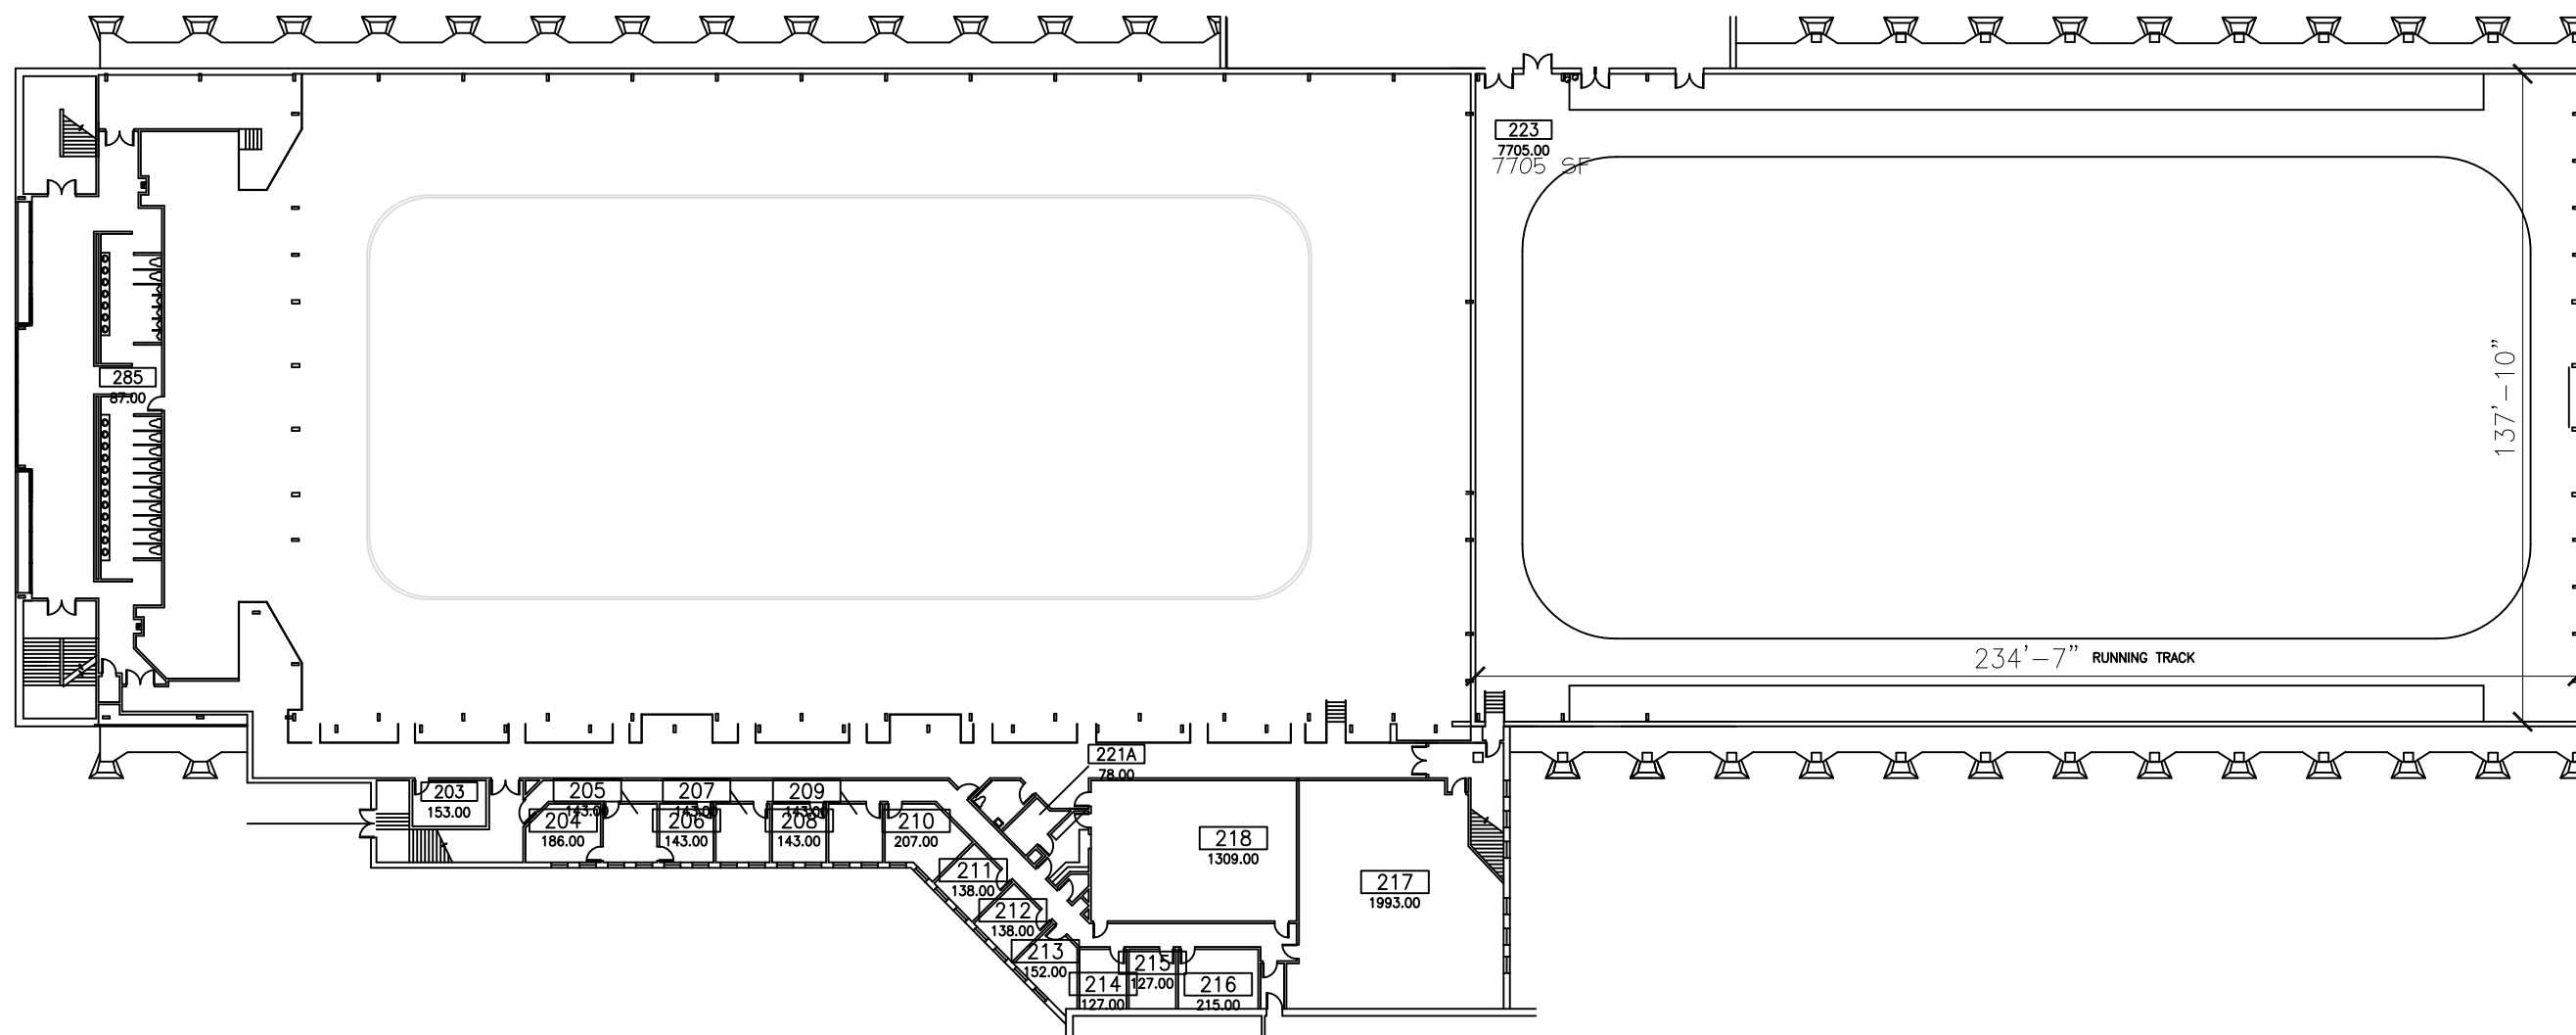

Project
MAIN
GUTTERSON FIELD HS
147 SPEAR ST.


Scale SEE GRAPHIC SCALE

Date 7/24/2014



Drawing Title
Level 2

Famis Floor
02

Drawing No.
0119_02

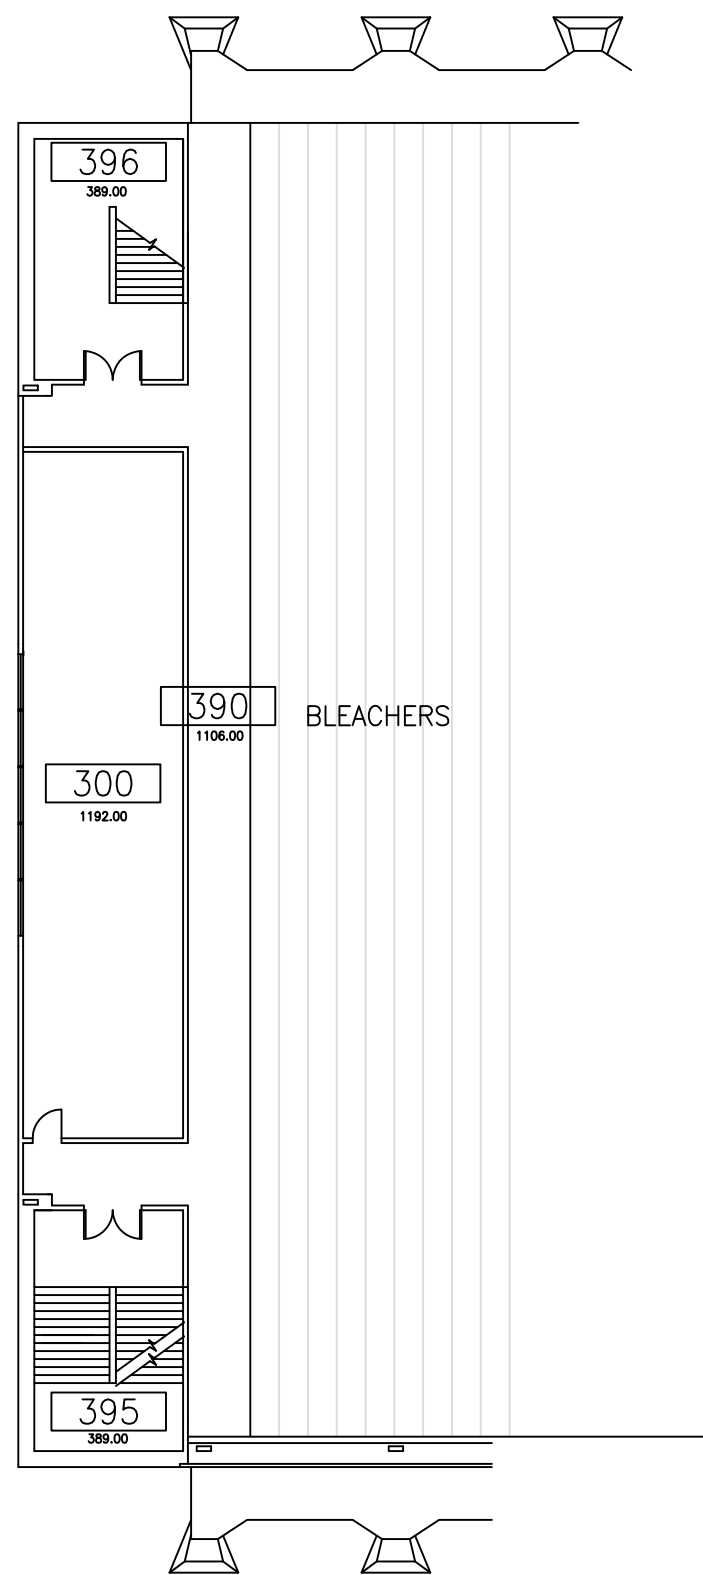

BUILDING NUMBER
0119

  

NOTES:



Project
MAIN
GUTTERSON FIELD HS
147 SPEAR ST.


Scale SEE GRAPHIC SCALE
Date 7/24/2014

Drawing Title
Level 3


Famis Floor
03

Drawing No.
0119_03

BUILDING NUMBER
0119

 

NOTES:

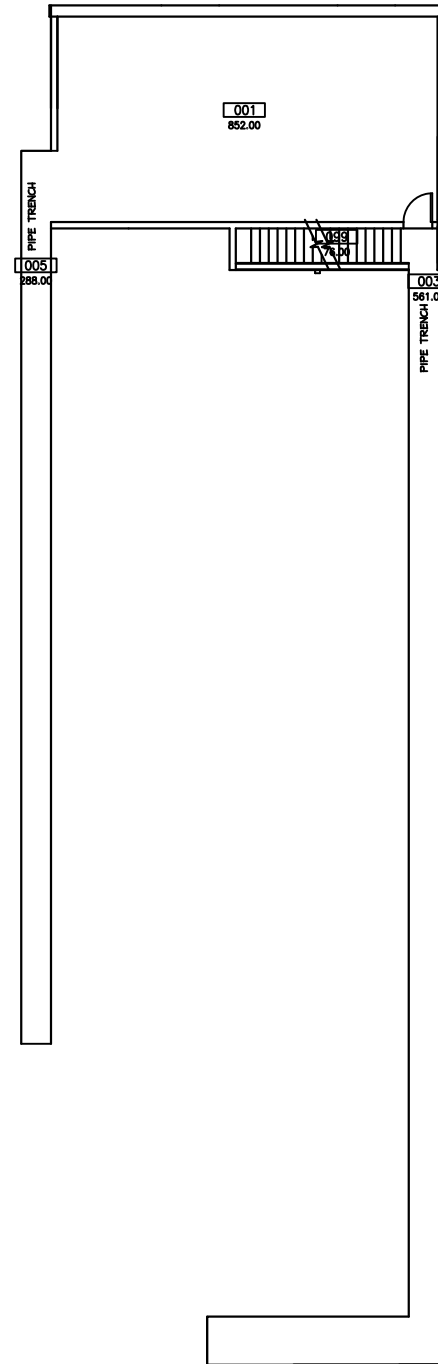

Project
MAIN
GUTTERSON FIELD HS
147 SPEAR ST.

Scale SEE GRAPHIC SCALE

Date 7/24/2014



Drawing Title
Level B

Famis Floor
B

Drawing No.

119_B

BUILDING NUMBER
0118

 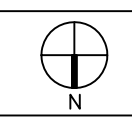

NOTES:
LEVEL
CROSS: 48525
ASSIGNABLE: 31111
NON-ASSIGNABLE: 11584




Project
MAIN
PATRICK GYM
97 SPEAR ST.

Scale SEE GRAPHIC SCALE
Date 7/2/2013


Drawing Title
Level 1

Famis Floor
01

Drawing No.
0118_01

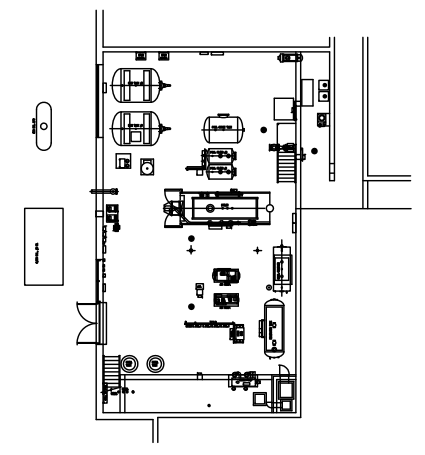

Patrick Gym Lower Level 1 Floor Plan
0118

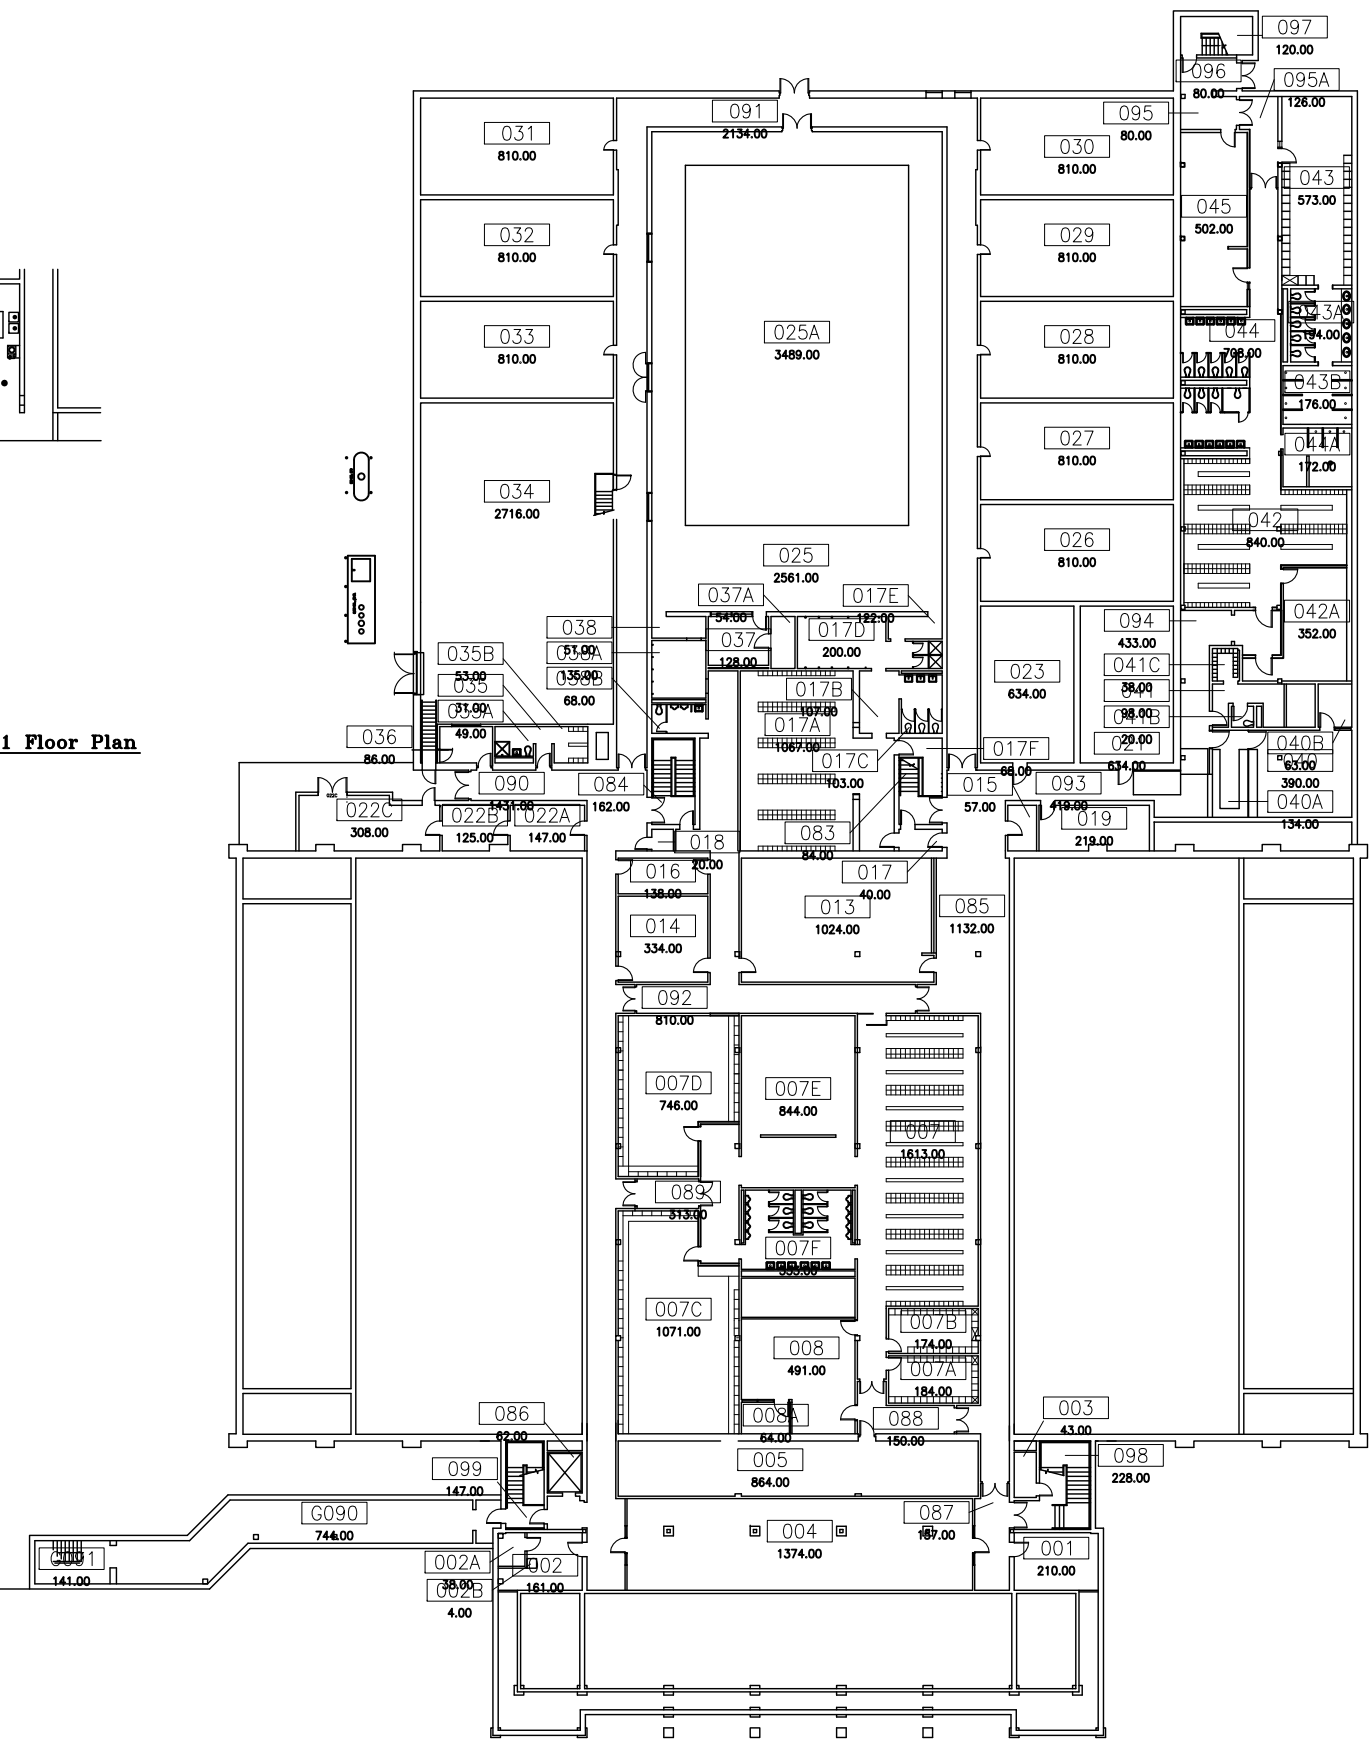


**Building floor plans and campus maps cannot be posted to the Internet or published in any form without prior written consent obtained from UVM Campus Planning Services.
**All data should be verified prior to any design, excavation, or construction.

BUILDING NUMBER
0118



NOTES:
LEVEL 2
GROSS:122260
ASSIGNABLE:89634
NON-ASSIGNABLE:23024

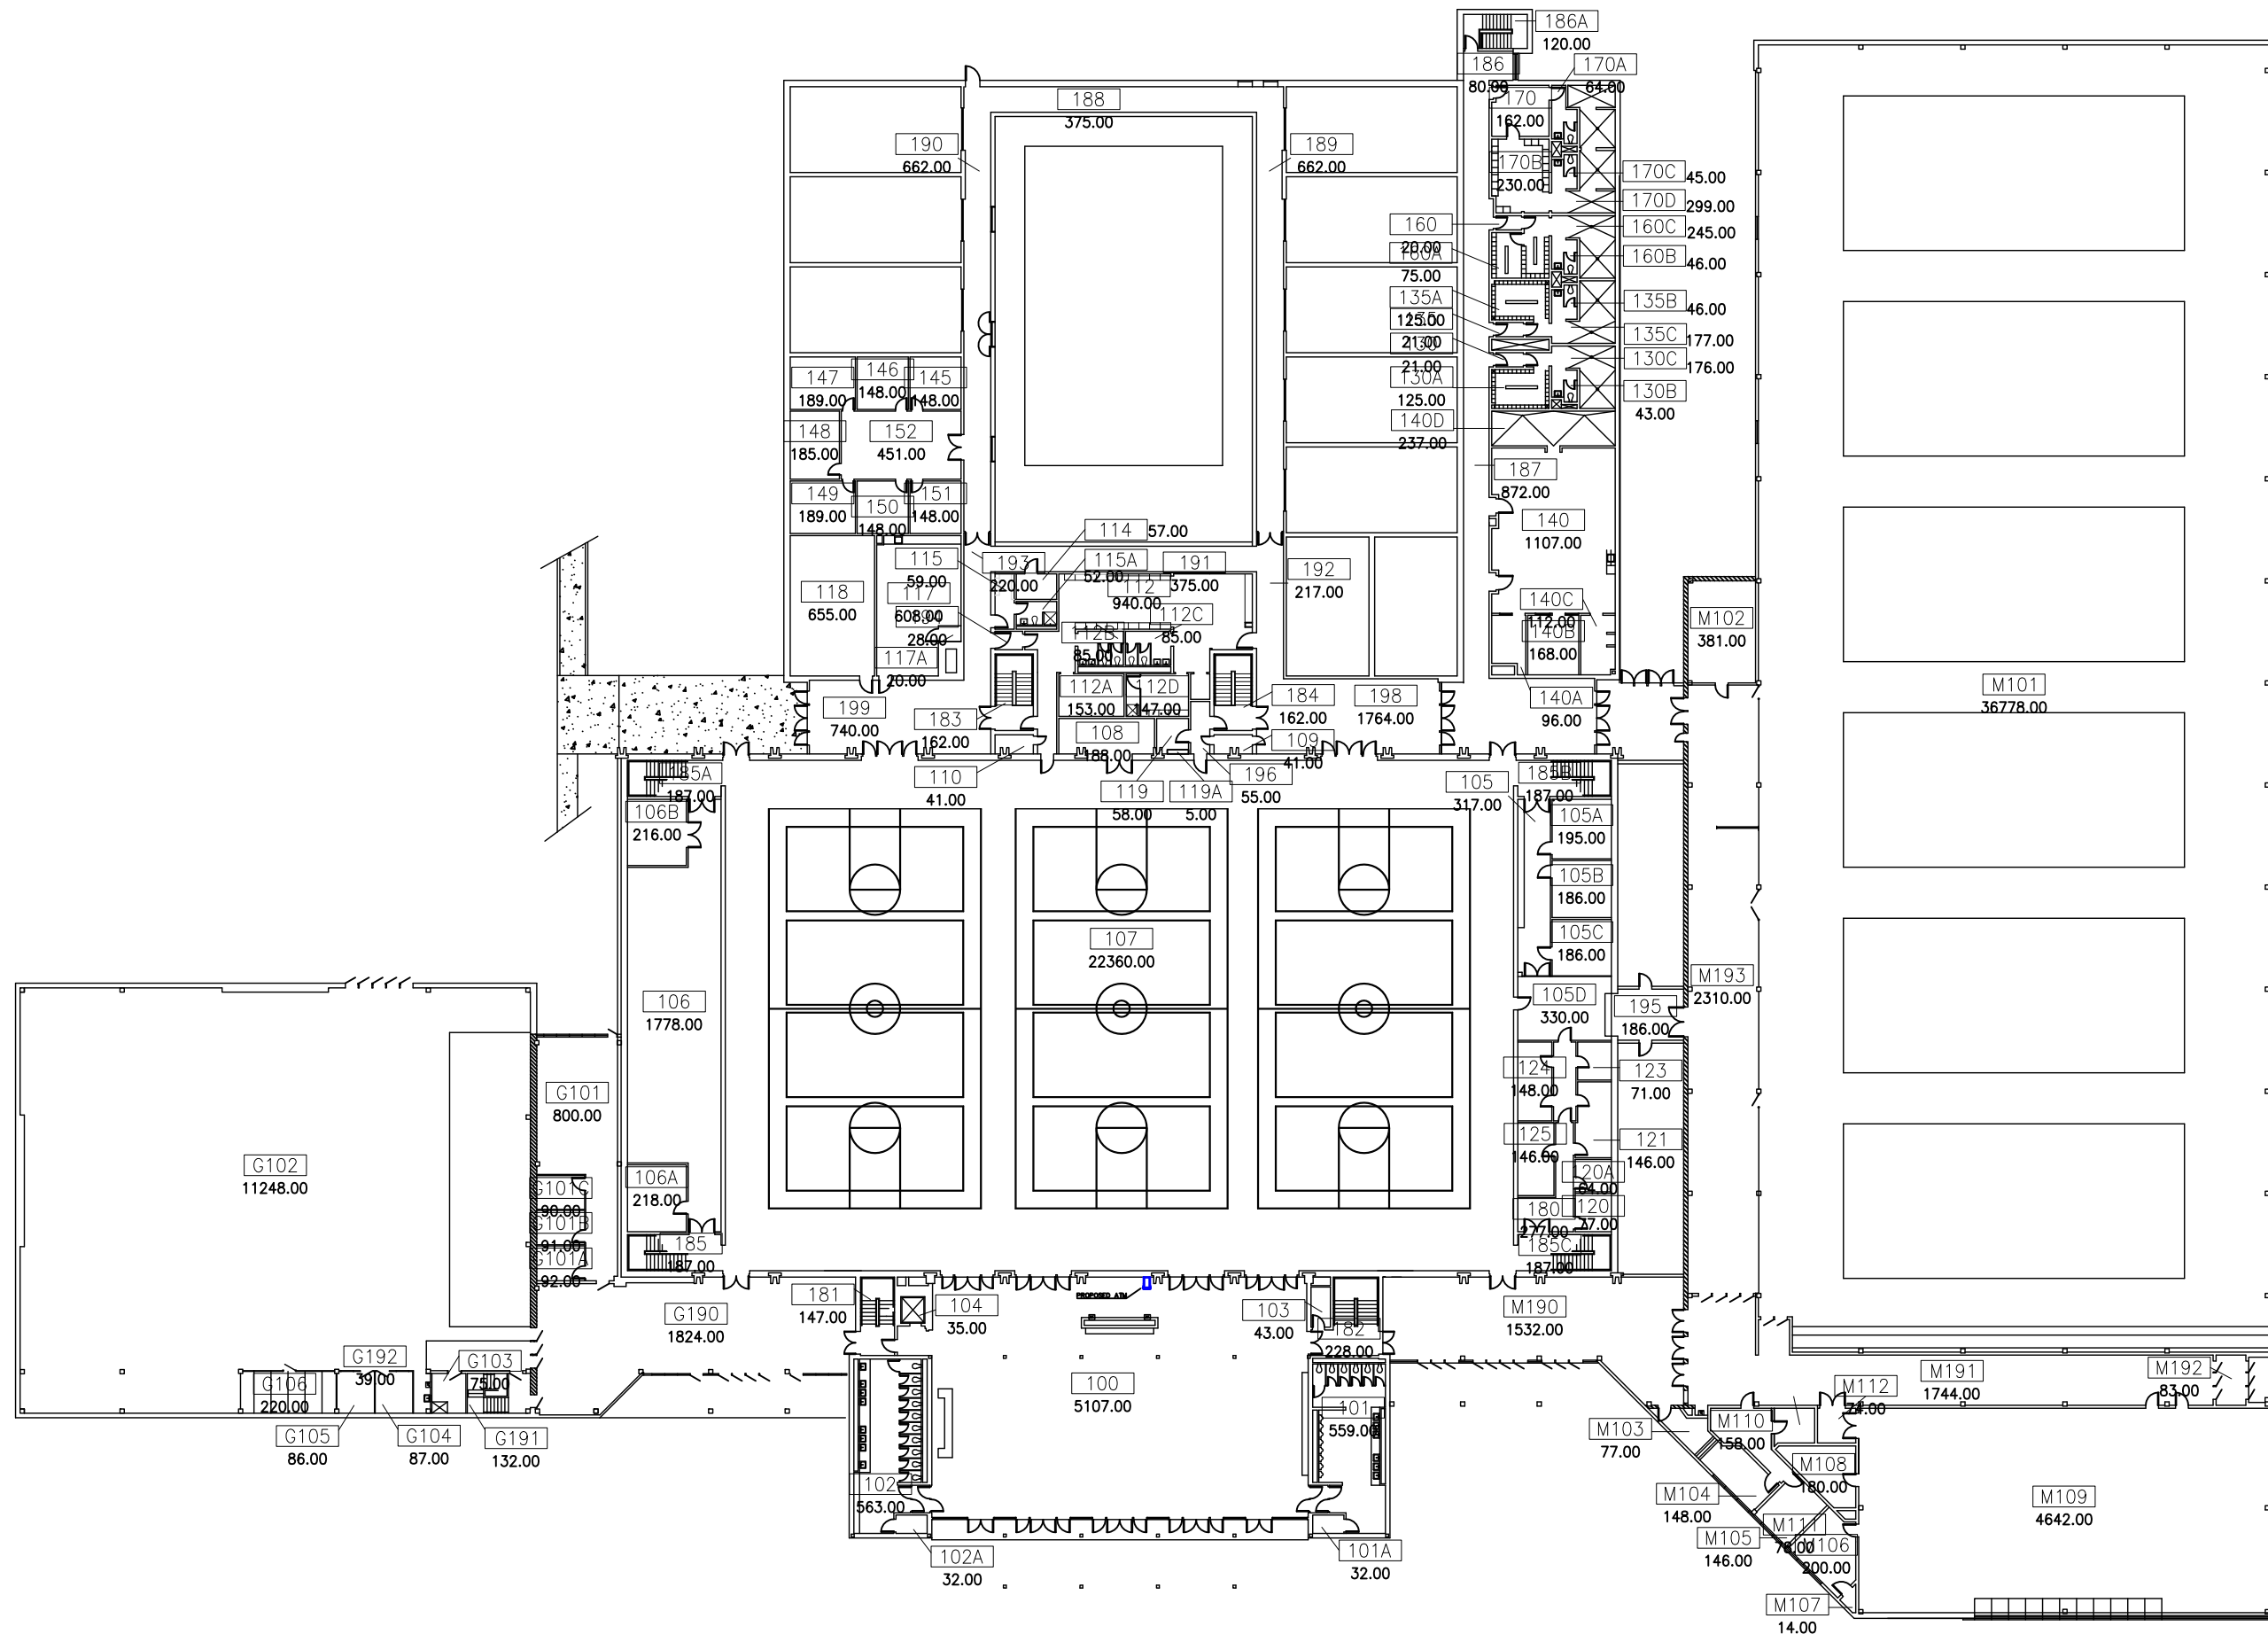

Project
MAIN
PATRICK GYM
97 SPEAR ST.


Scale AS NOTED
Date 7/24/2014

Drawing Title
Level 2
100's

Famis Floor
02

Drawing No.
0118_02.DWG

BUILDING NUMBER
0118

 

NOTES:
LEVEL 3
GROSS: 39220
ASSIGNABLE: 9281
NON-ASSIGNABLE: 4561




Project
MAIN
PATRICK GYM
97 SPEAR ST.

Scale SEE GRAPHIC SCALE
Date 7/2/2013

Drawing Title
Level 3
200'S

Famis Floor
03

Drawing No.
0118_03.DWG

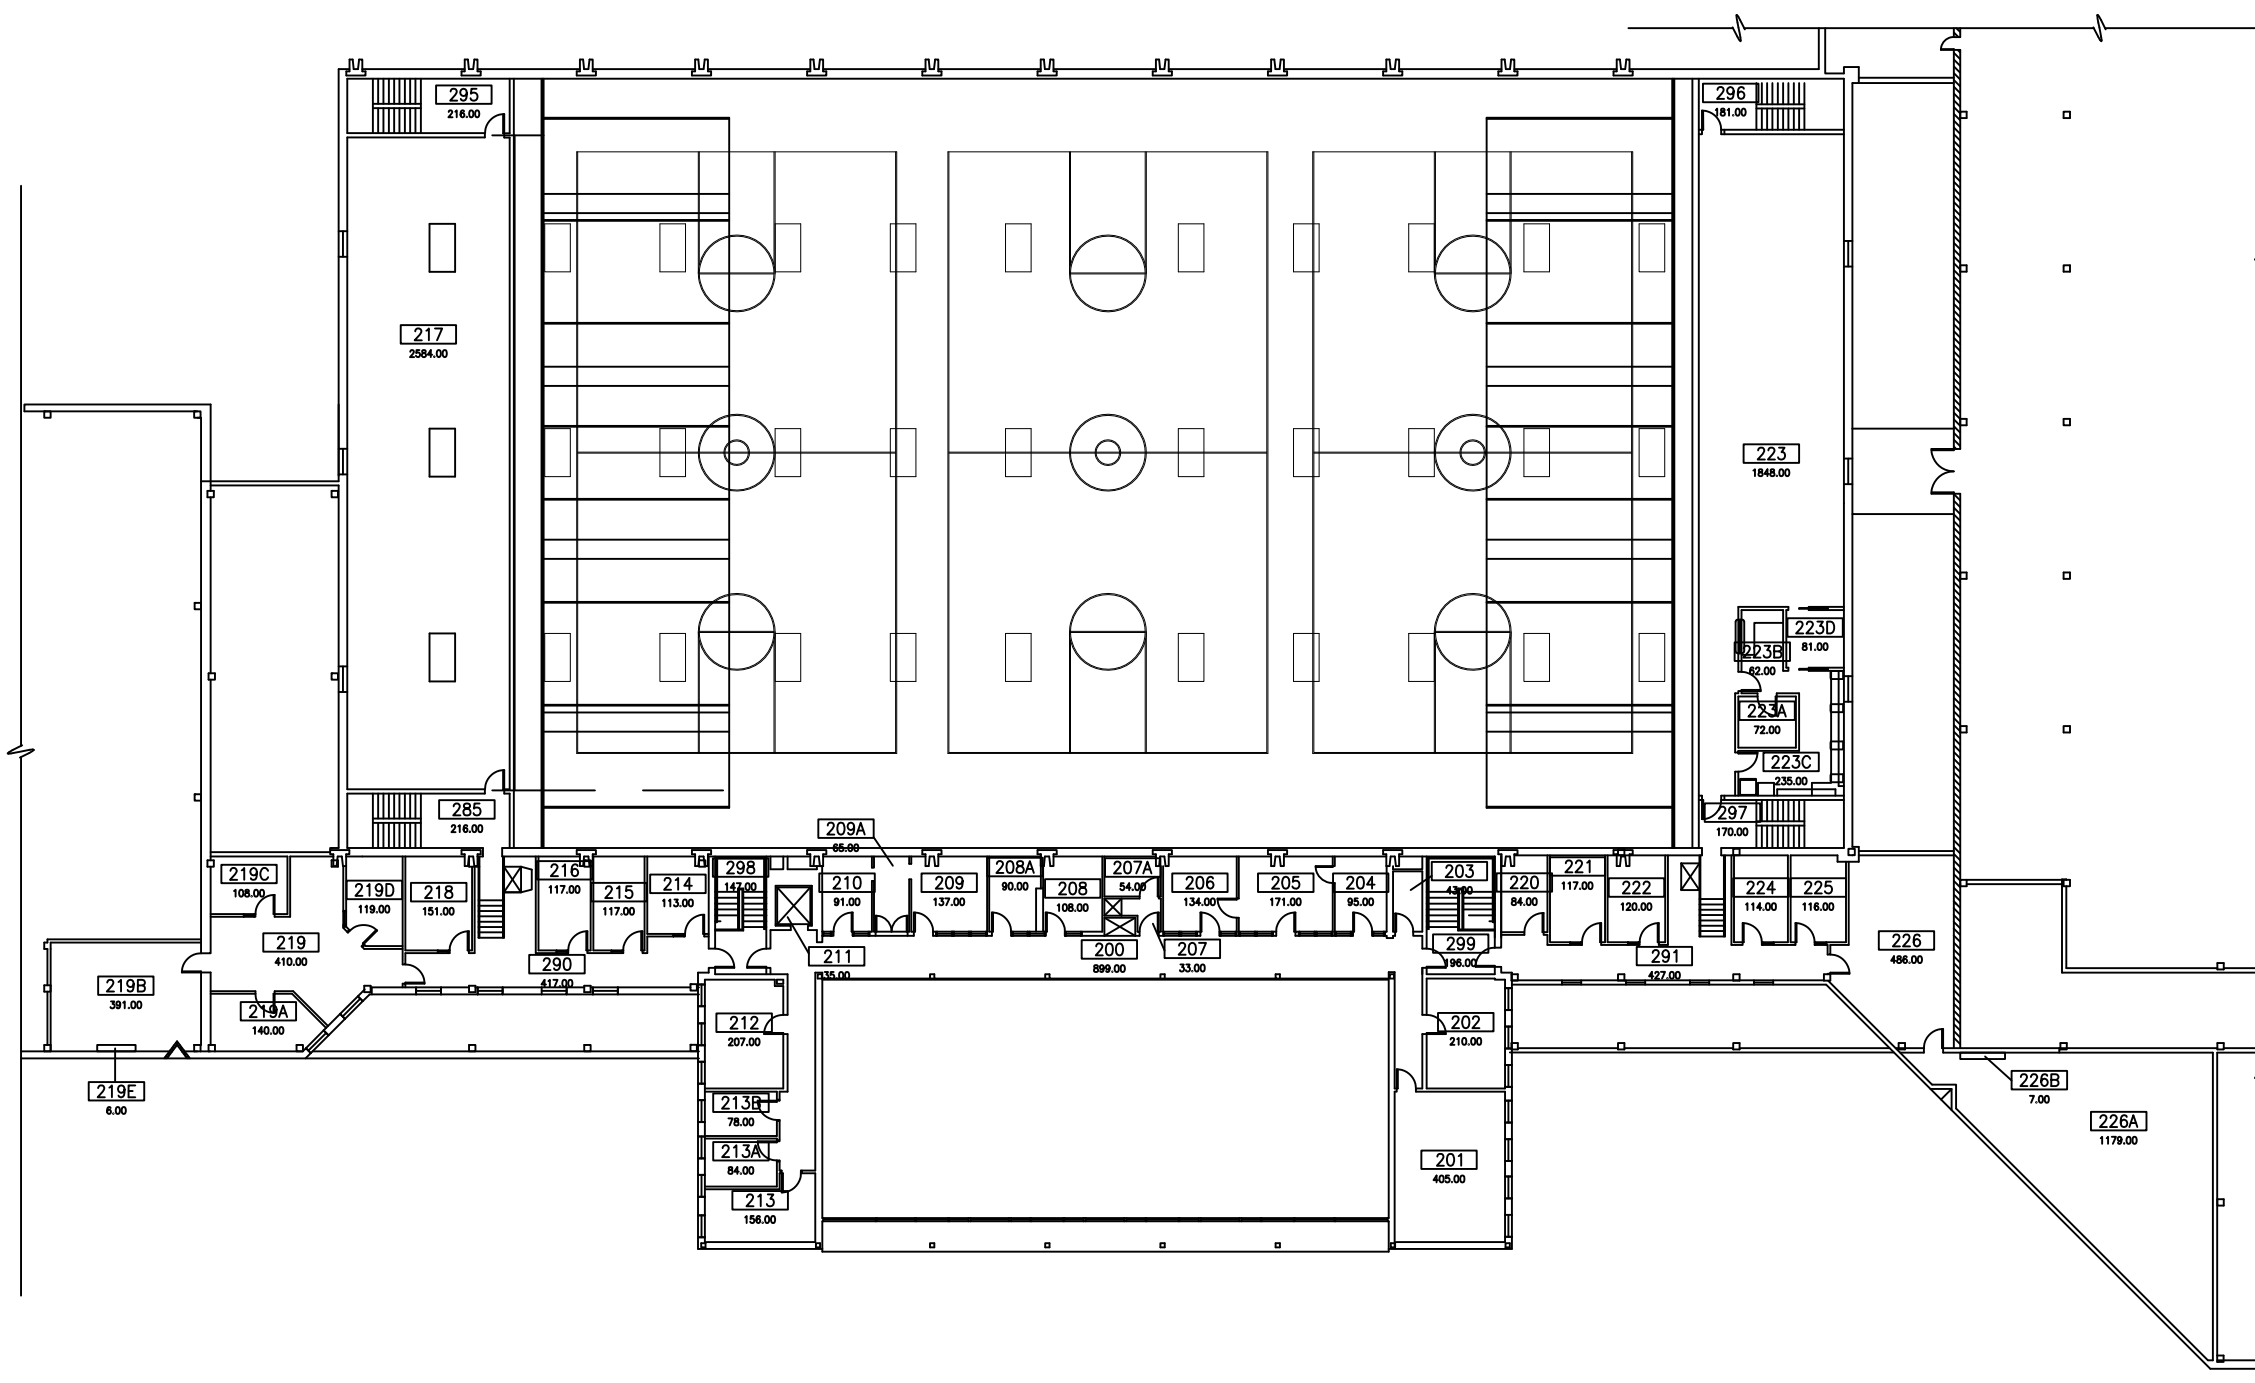

**Building floor plans and campus maps cannot be posted to the Internet without prior written consent obtained from UVM Campus Planning Services.
**All data should be verified prior to any design, excavation, or construction.