



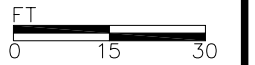


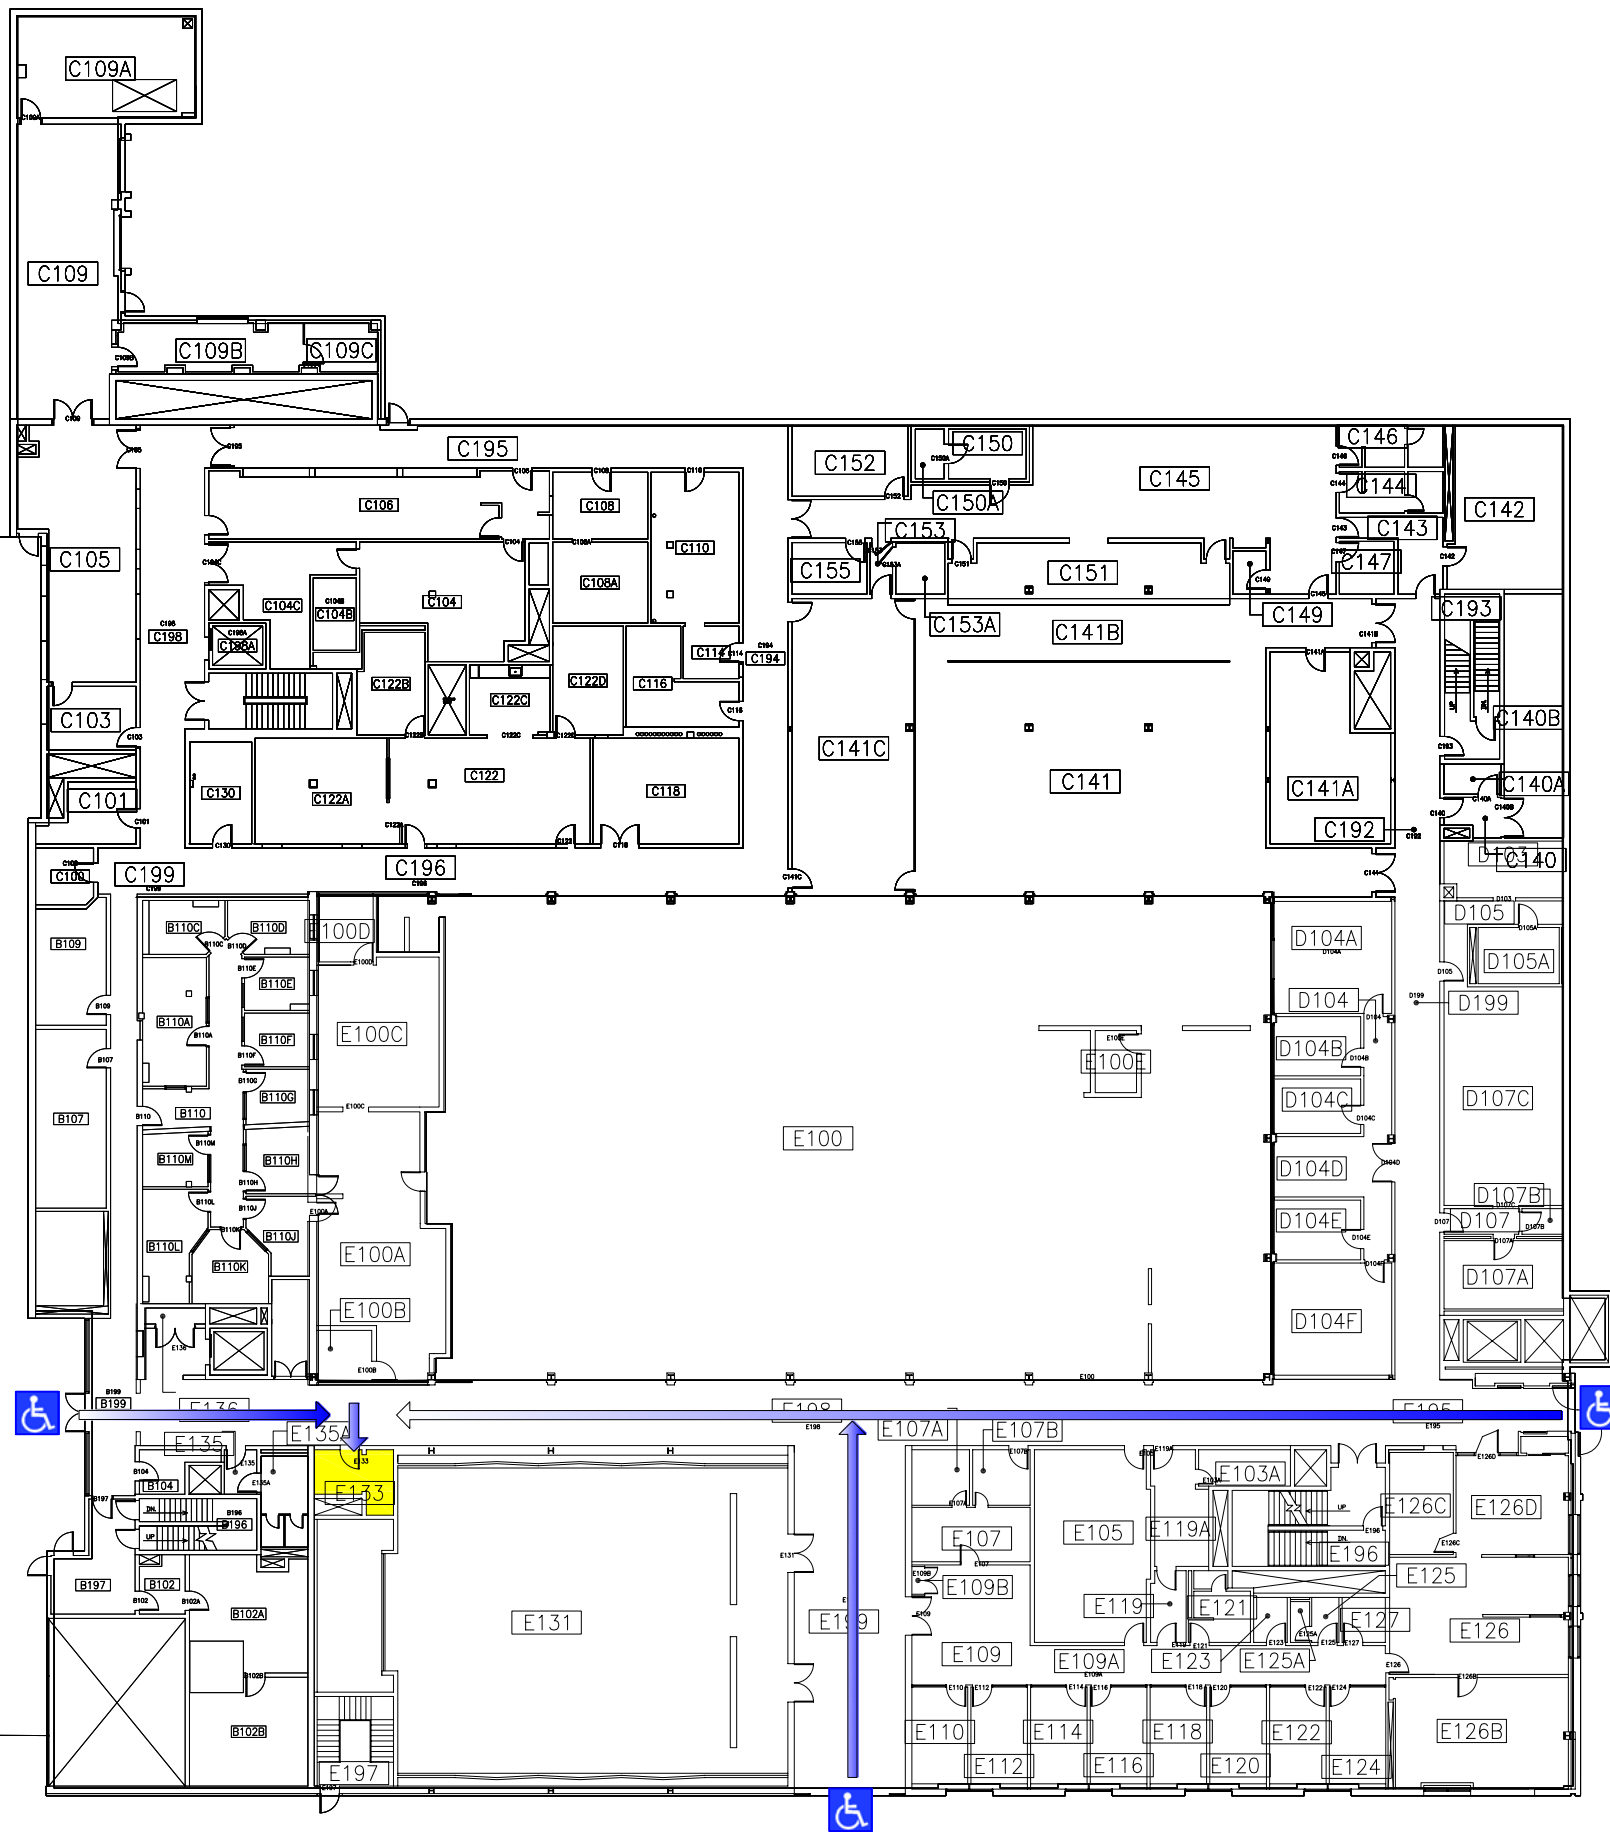
BUILDING NUMBER
0068

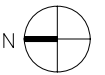

NOTES:

-  Nursing Mother's Rooms
-  Accessible Bldg Entrance
-  Route to Nursing Mother's Room

MEDICAL EDUCATION CENTER



Produced By:
CAMPUS PLANNING
SERVICES

Project
MAIN
GIVEN CMLX
89 BEAUMONT AVE

Scale AS NOTED

Date 9/24/2009

Level
LEVEL 2
(100'S)

Famis Floor
02

File Name
068_2