



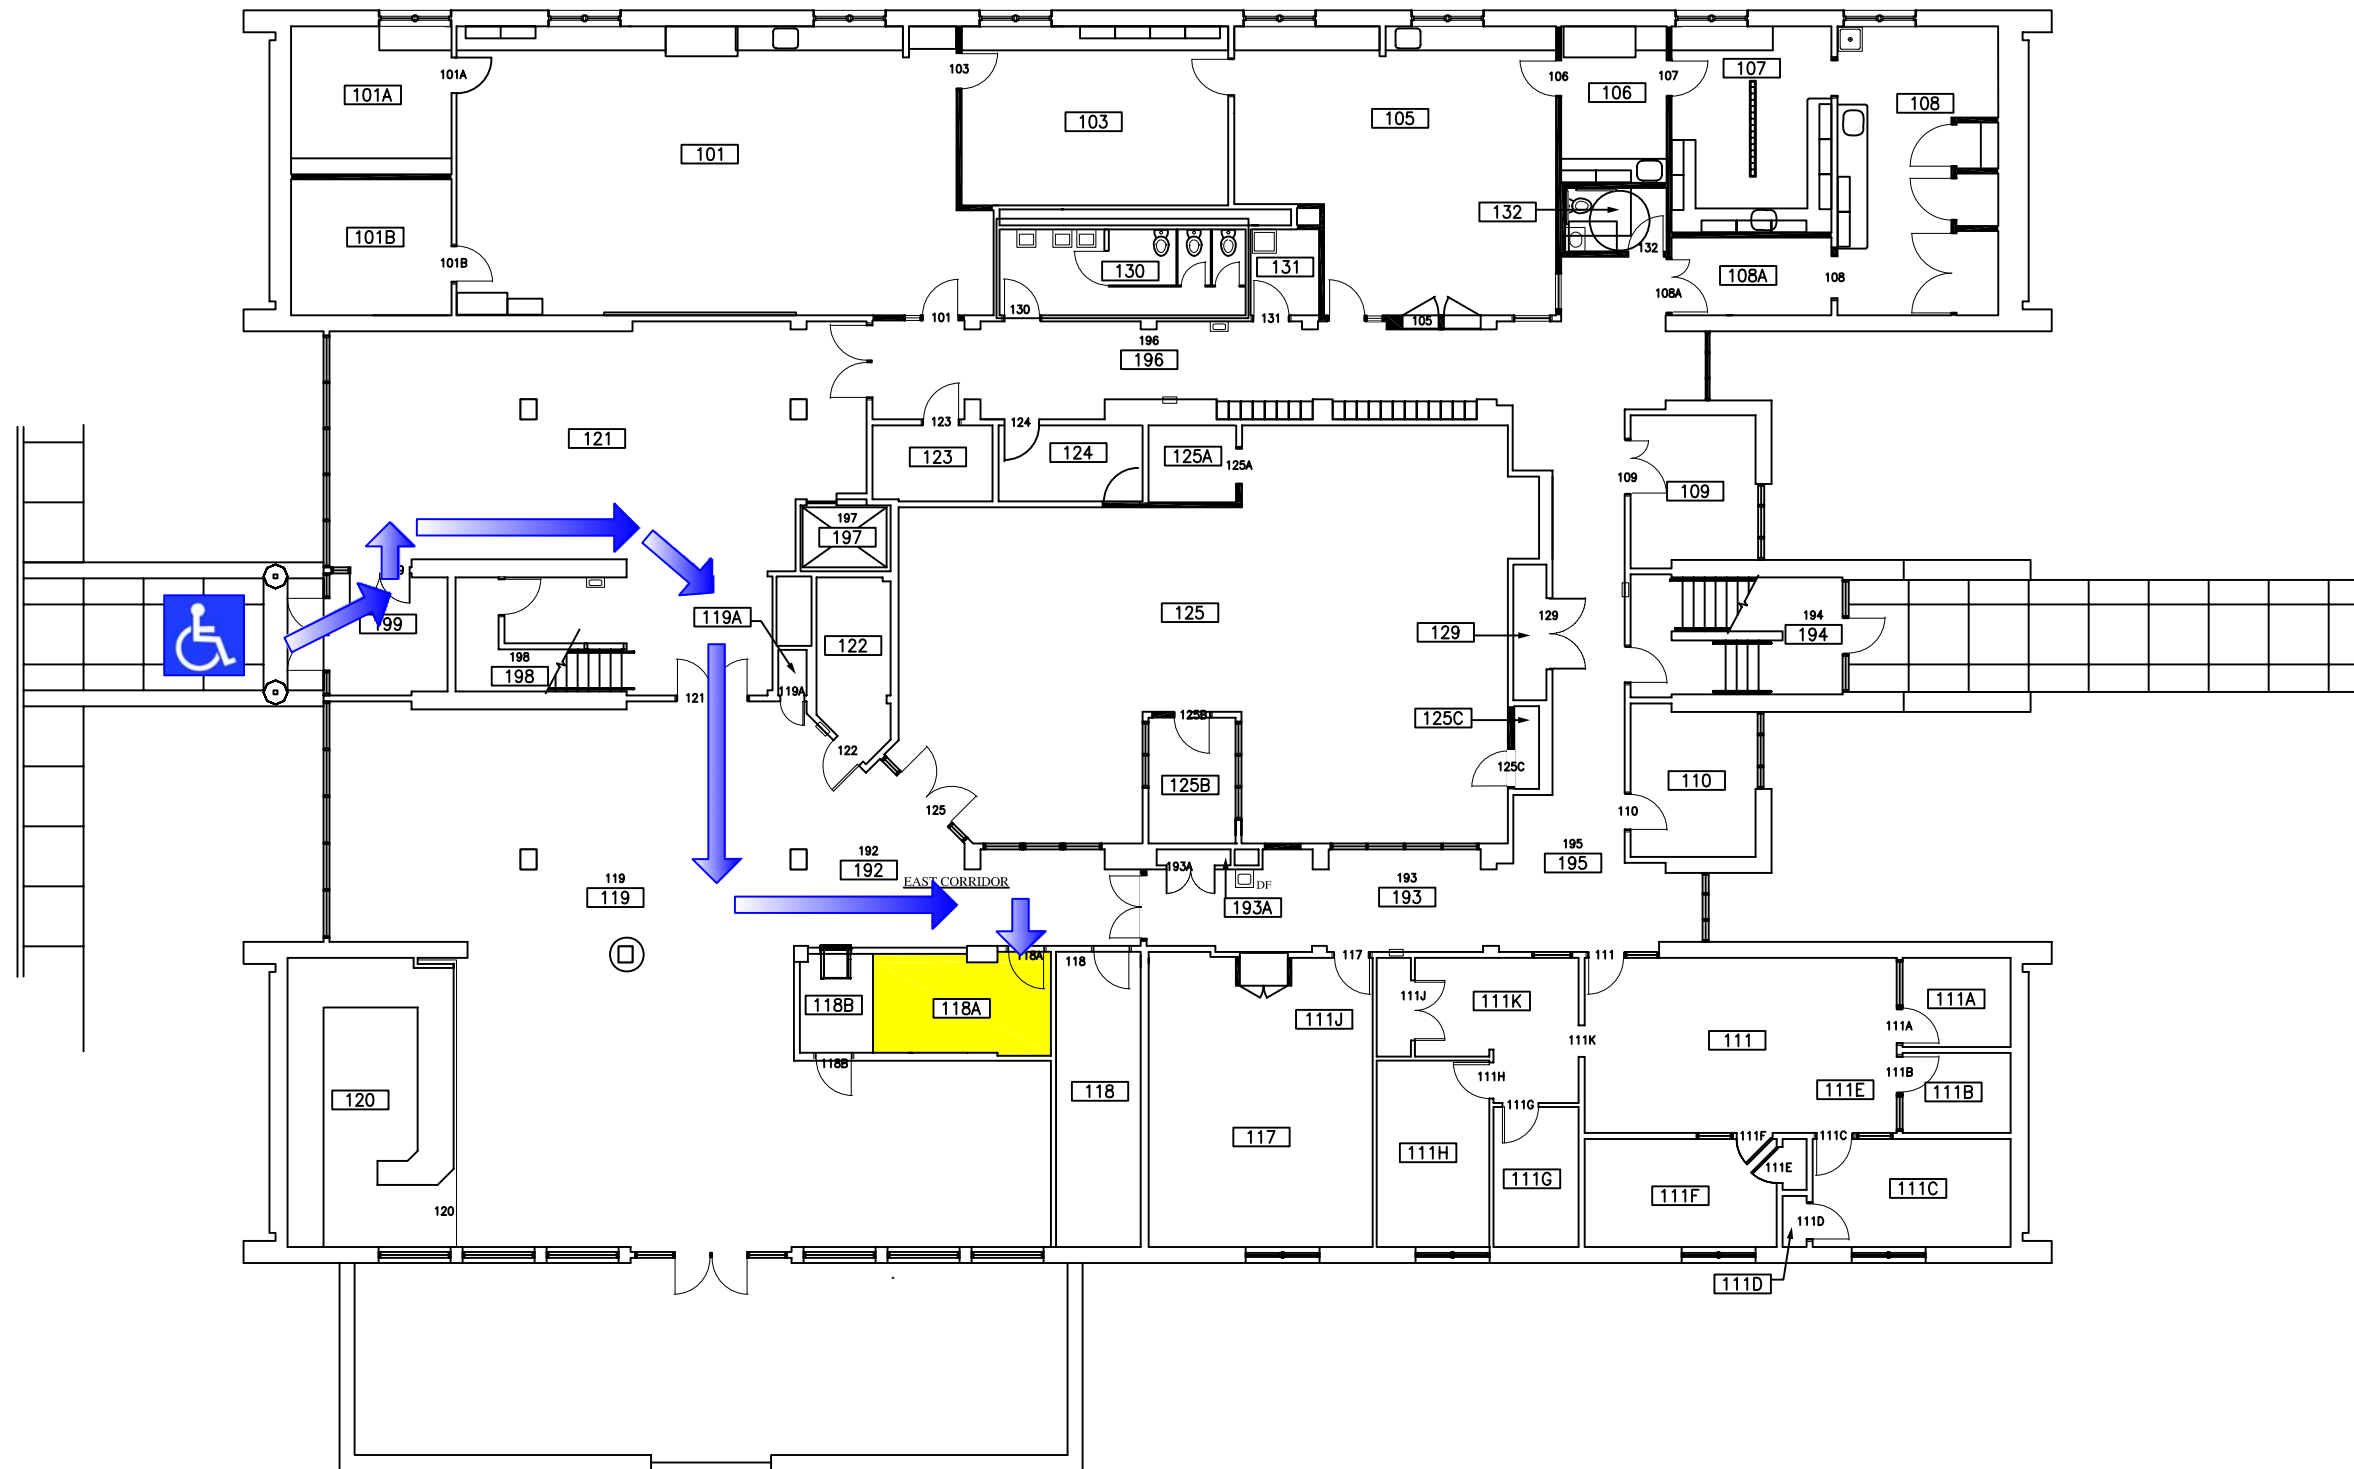


BUILDING NUMBER  
0402

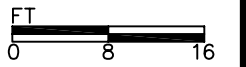

NOTES:

-  Nursing Mother's Rooms
-  Accessible Bldg Entrance
-  Route to Nursing Mother's Room



Produced By:  
CAMPUS PLANNING  
SERVICES

Project  
MAIN; TRINITY  
DELEHANTY  
180 COLCHESTER AVE

Scale AS NOTED  
Date 9/24/2009

Drawing Title  
LEVEL 1  
(100'S...Ground)

Famis Floor  
01

Drawing No.  
**402\_1**