


Site Aerial

Kalkin Hall Addition / January 20, 2017

BLACK RIVER DESIGN ARCHITECTS



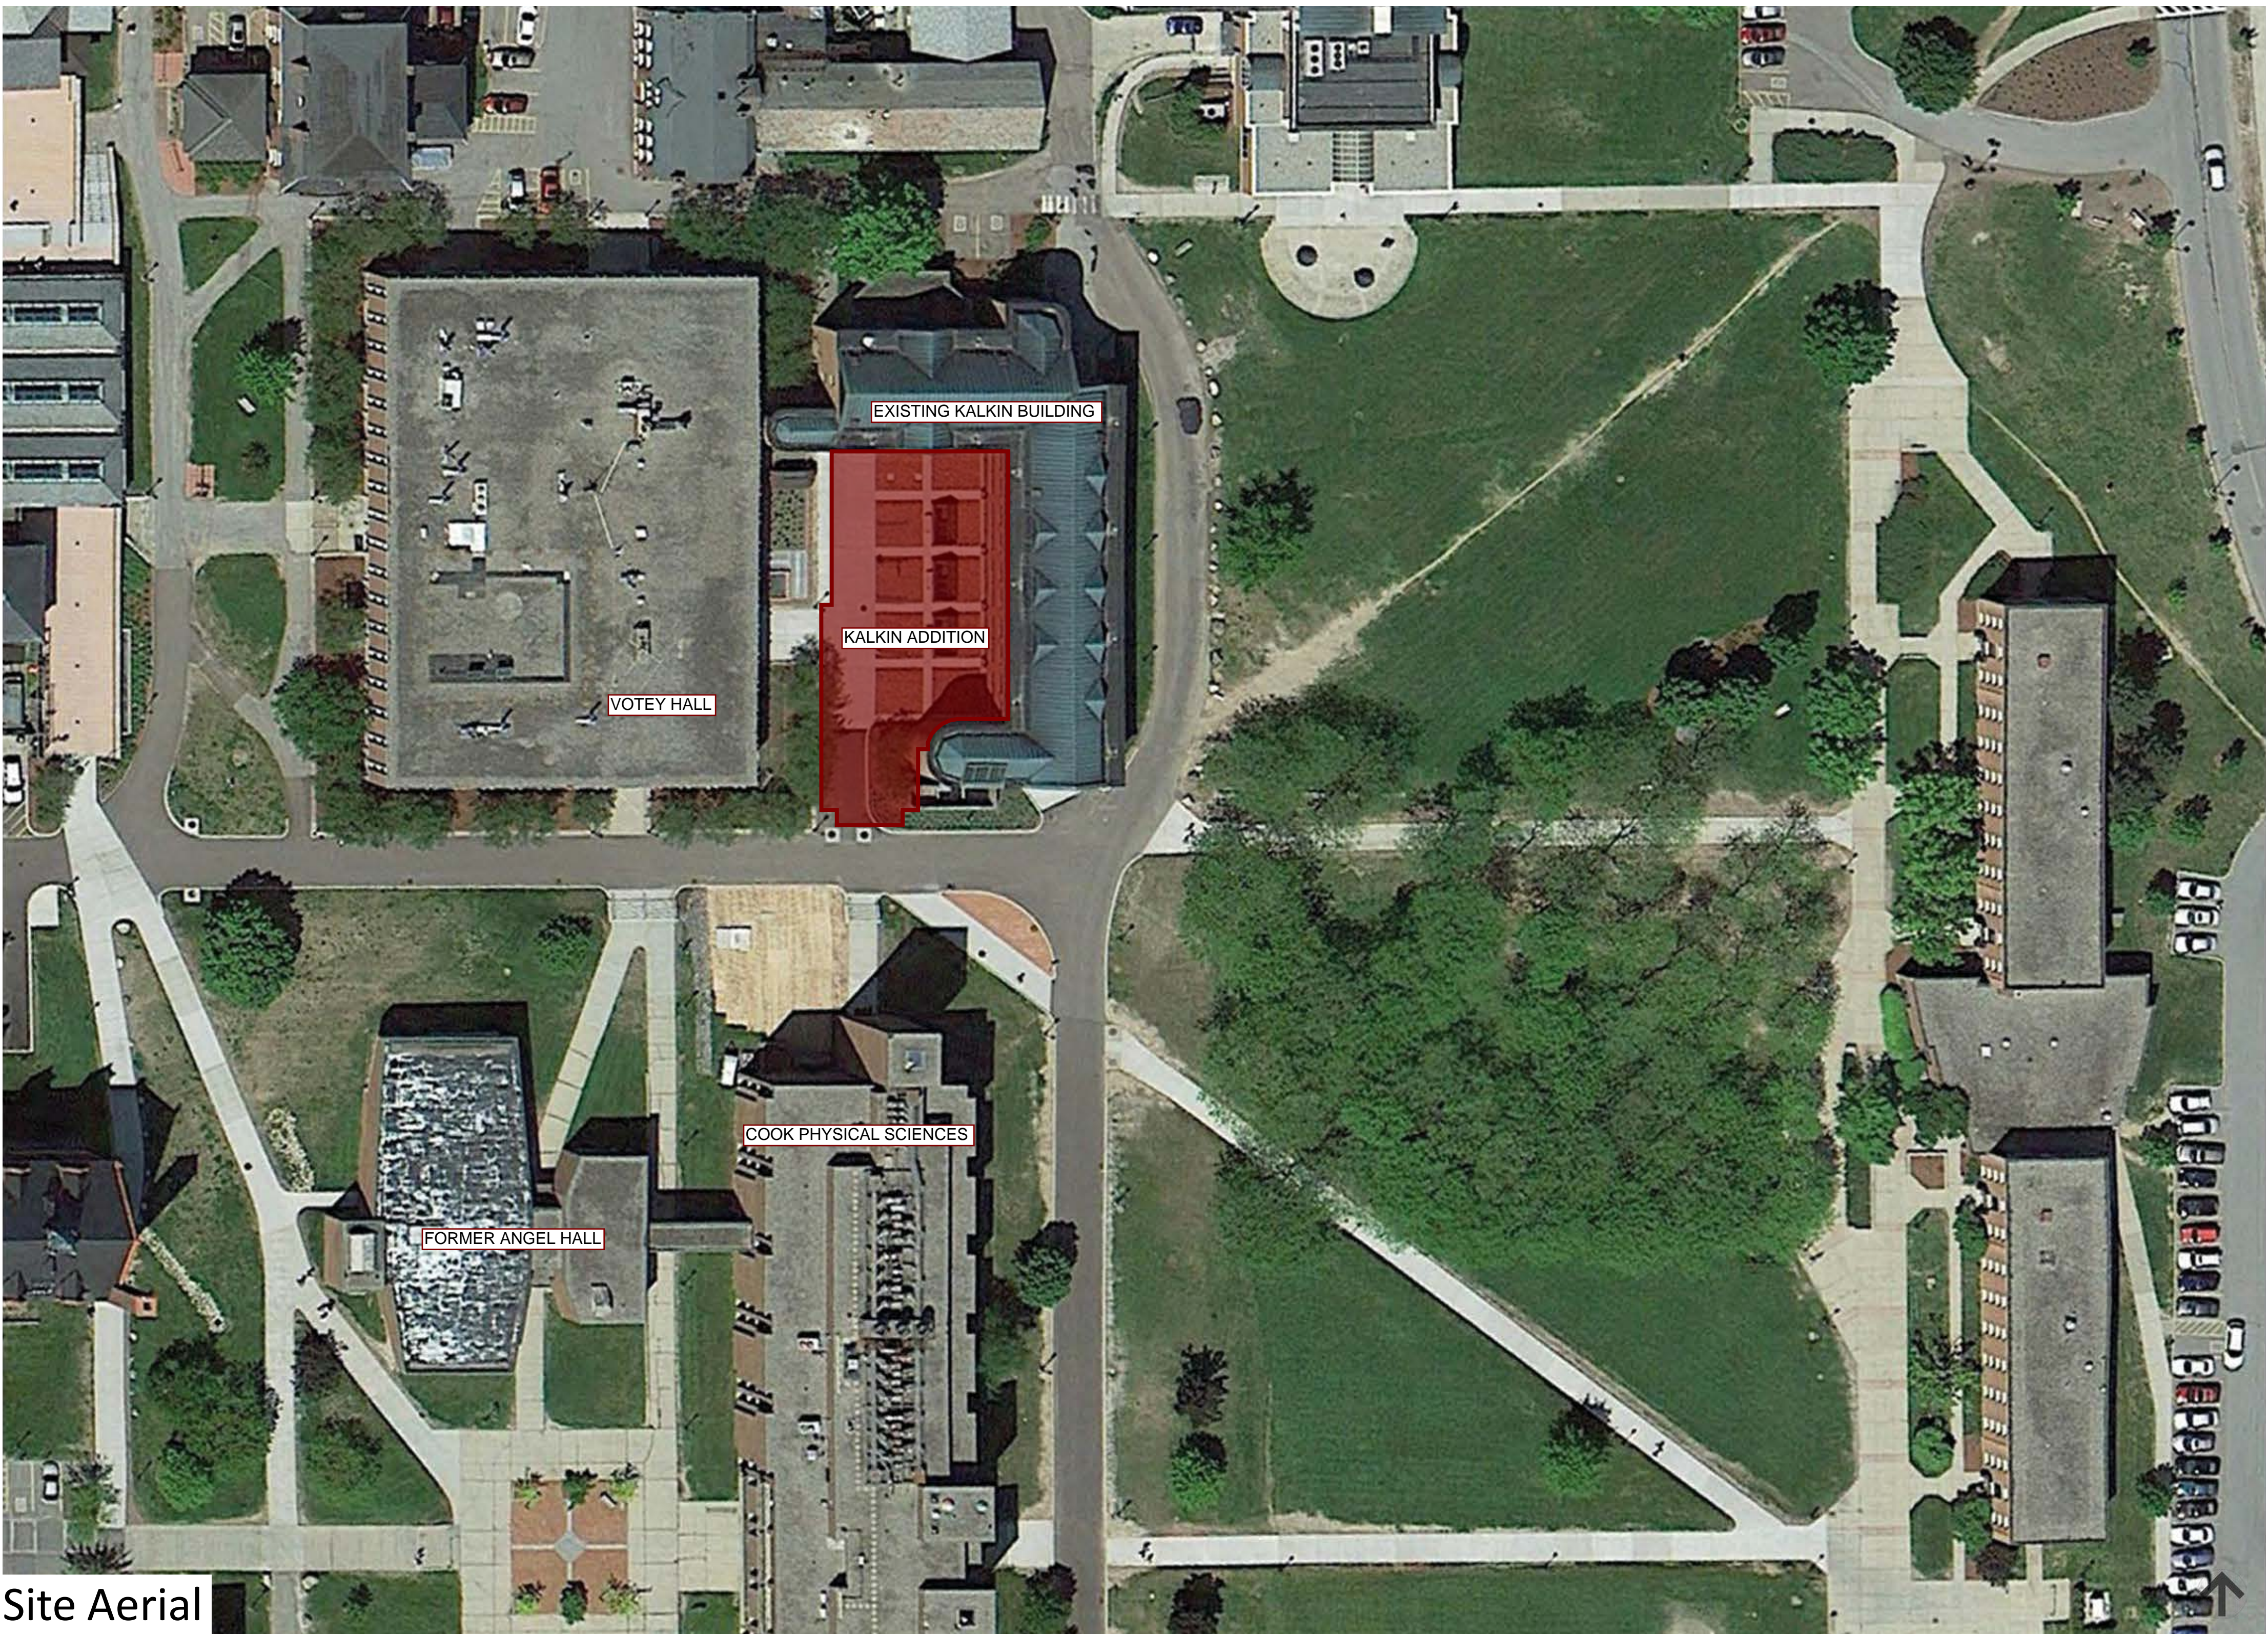

Site Aerial

Kalkin Hall Addition / January 20, 2017





DO NOT  
ENTER

NEW HILL







Grossman  
SCHOOL OF BUSINESS

KALKIN HALL



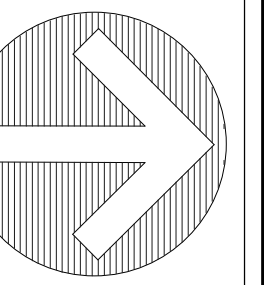

UNIVERSITY OF VERMONT  
**KALKIN HALL ADDITION**  
 GROSSMAN SCHOOL OF BUSINESS

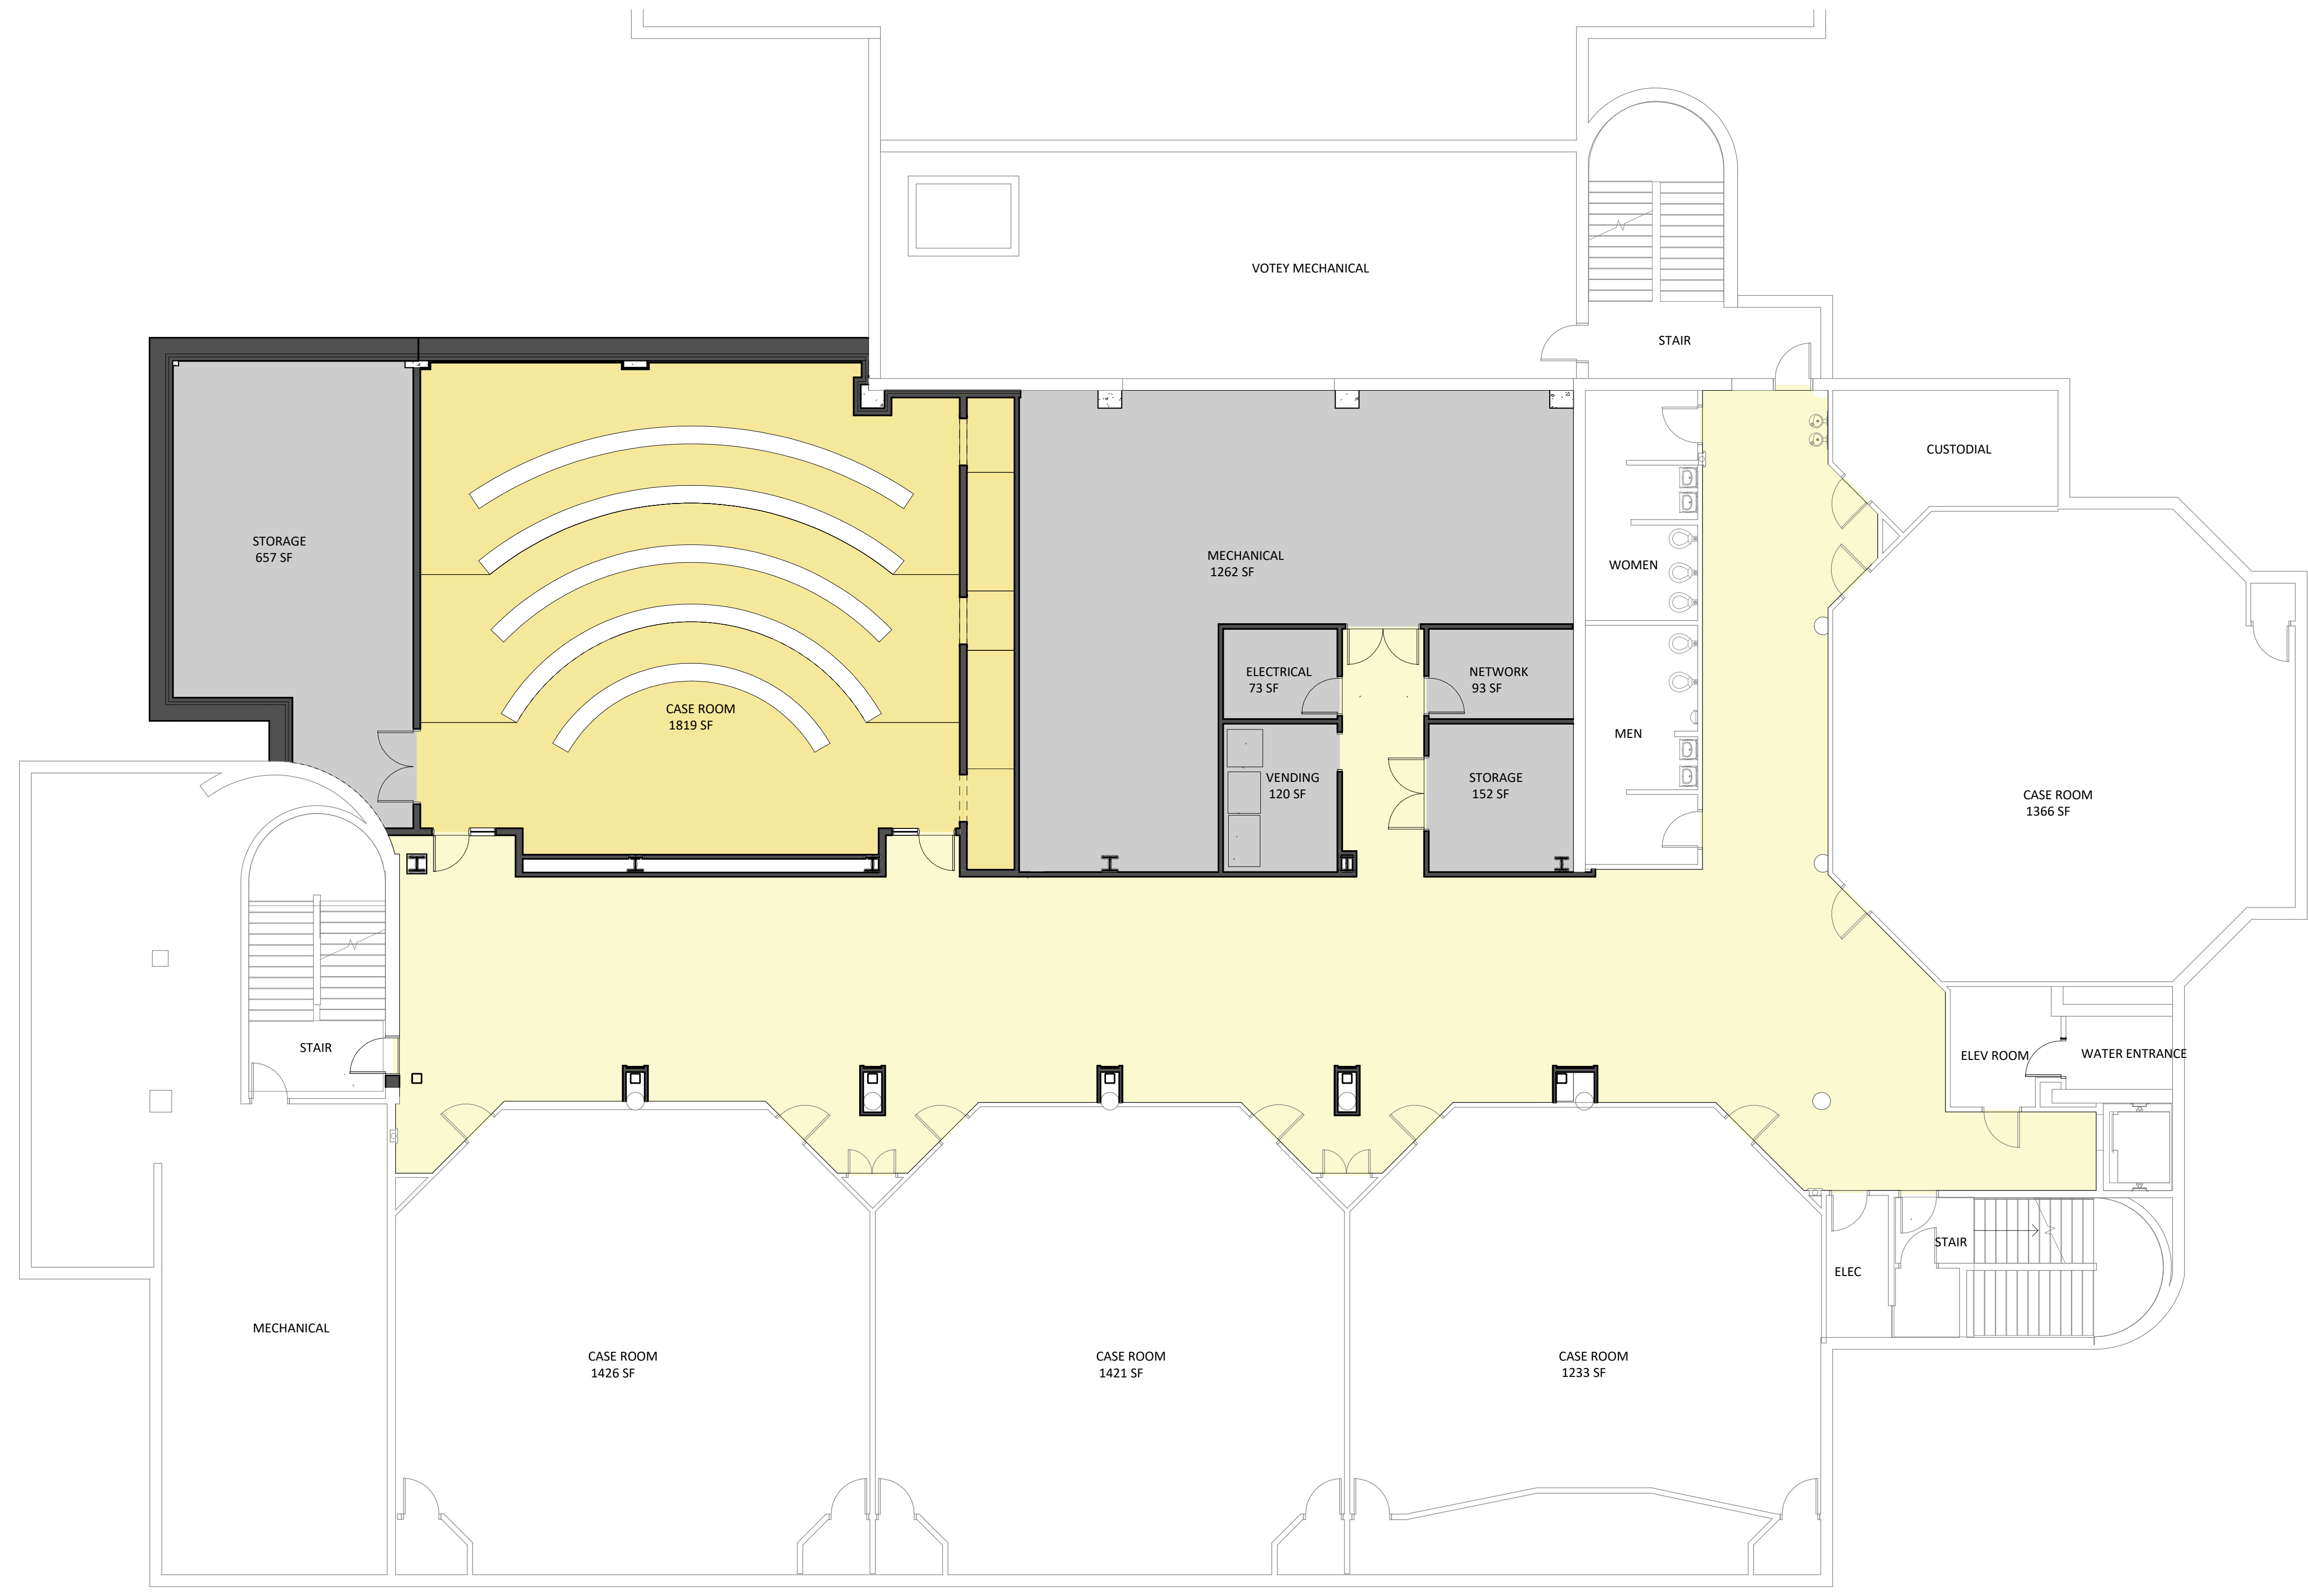

**1** Level 1  
 SCALE: 1/8" = 1'-0"

**BLACK RIVER DESIGN**  
 ARCHITECTS


REVISIONS

LEVEL 1  
 SCALE  
 1/8" = 1'-0"  
 DATE  
 10-20-2016  
 DRAWN BY  
 Author  
 CHECKED BY  
 Checker


**A-1**






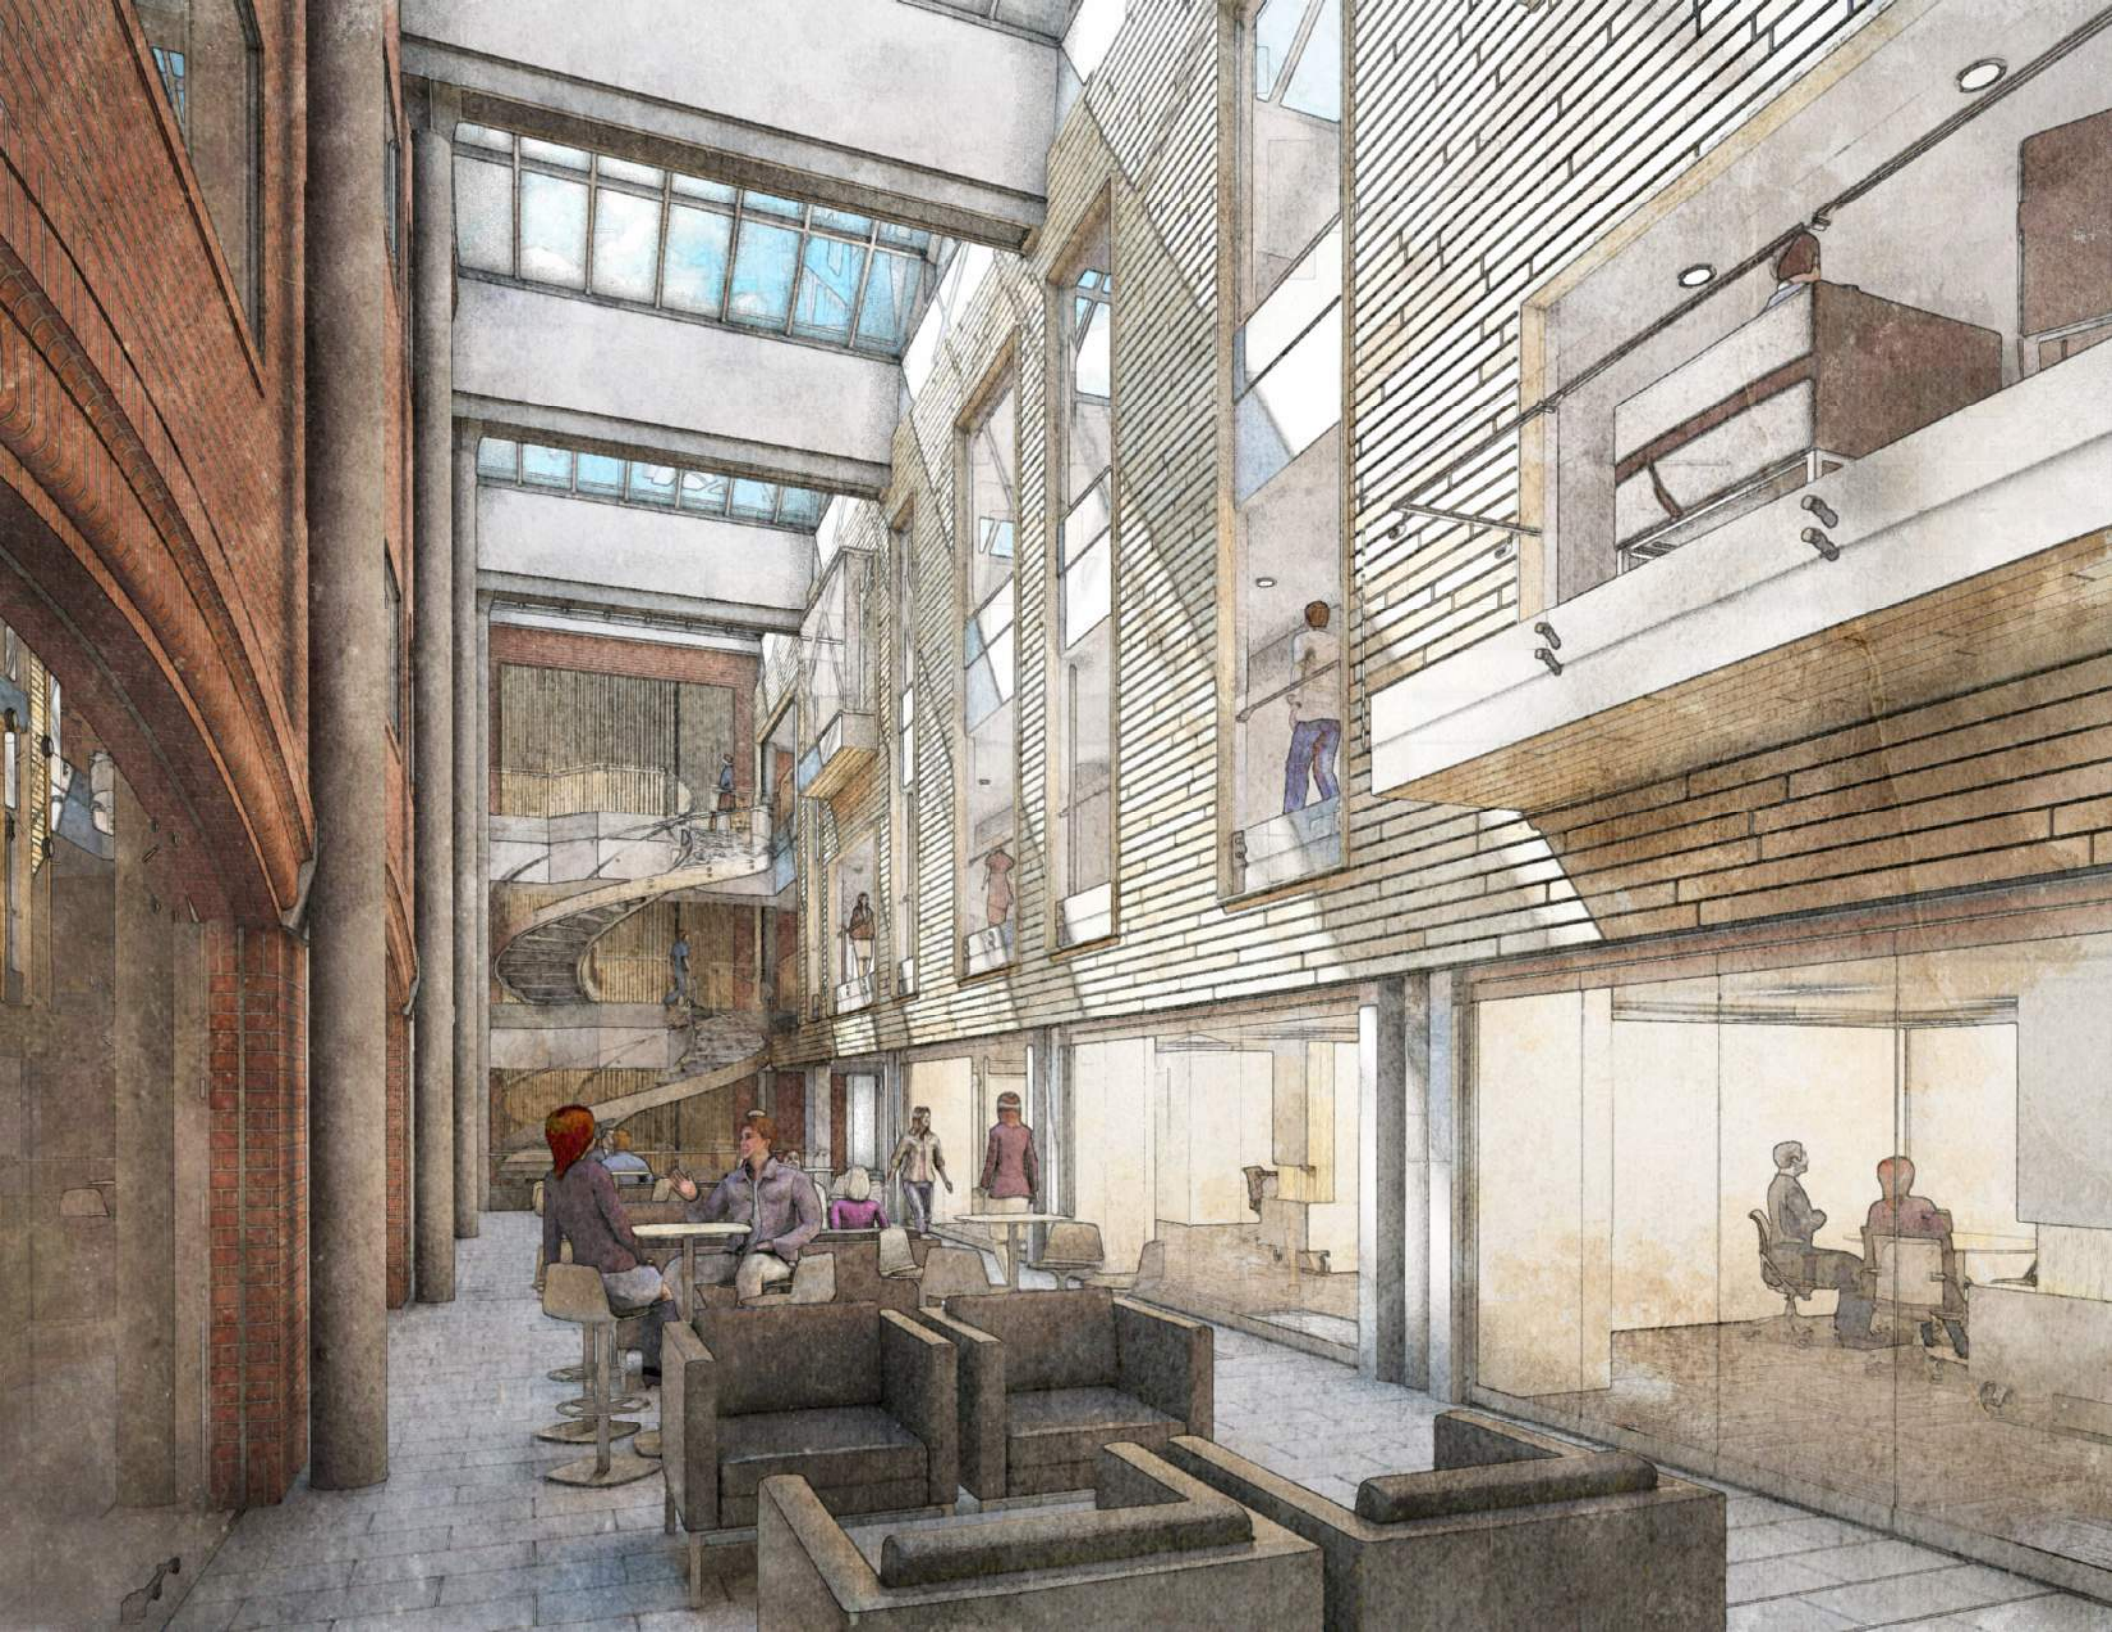



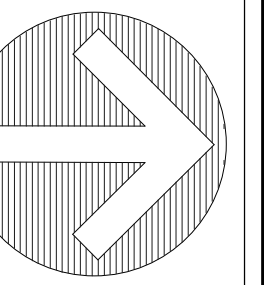

UNIVERSITY OF VERMONT  
**KALKIN HALL ADDITION**  
 GROSSMAN SCHOOL OF BUSINESS

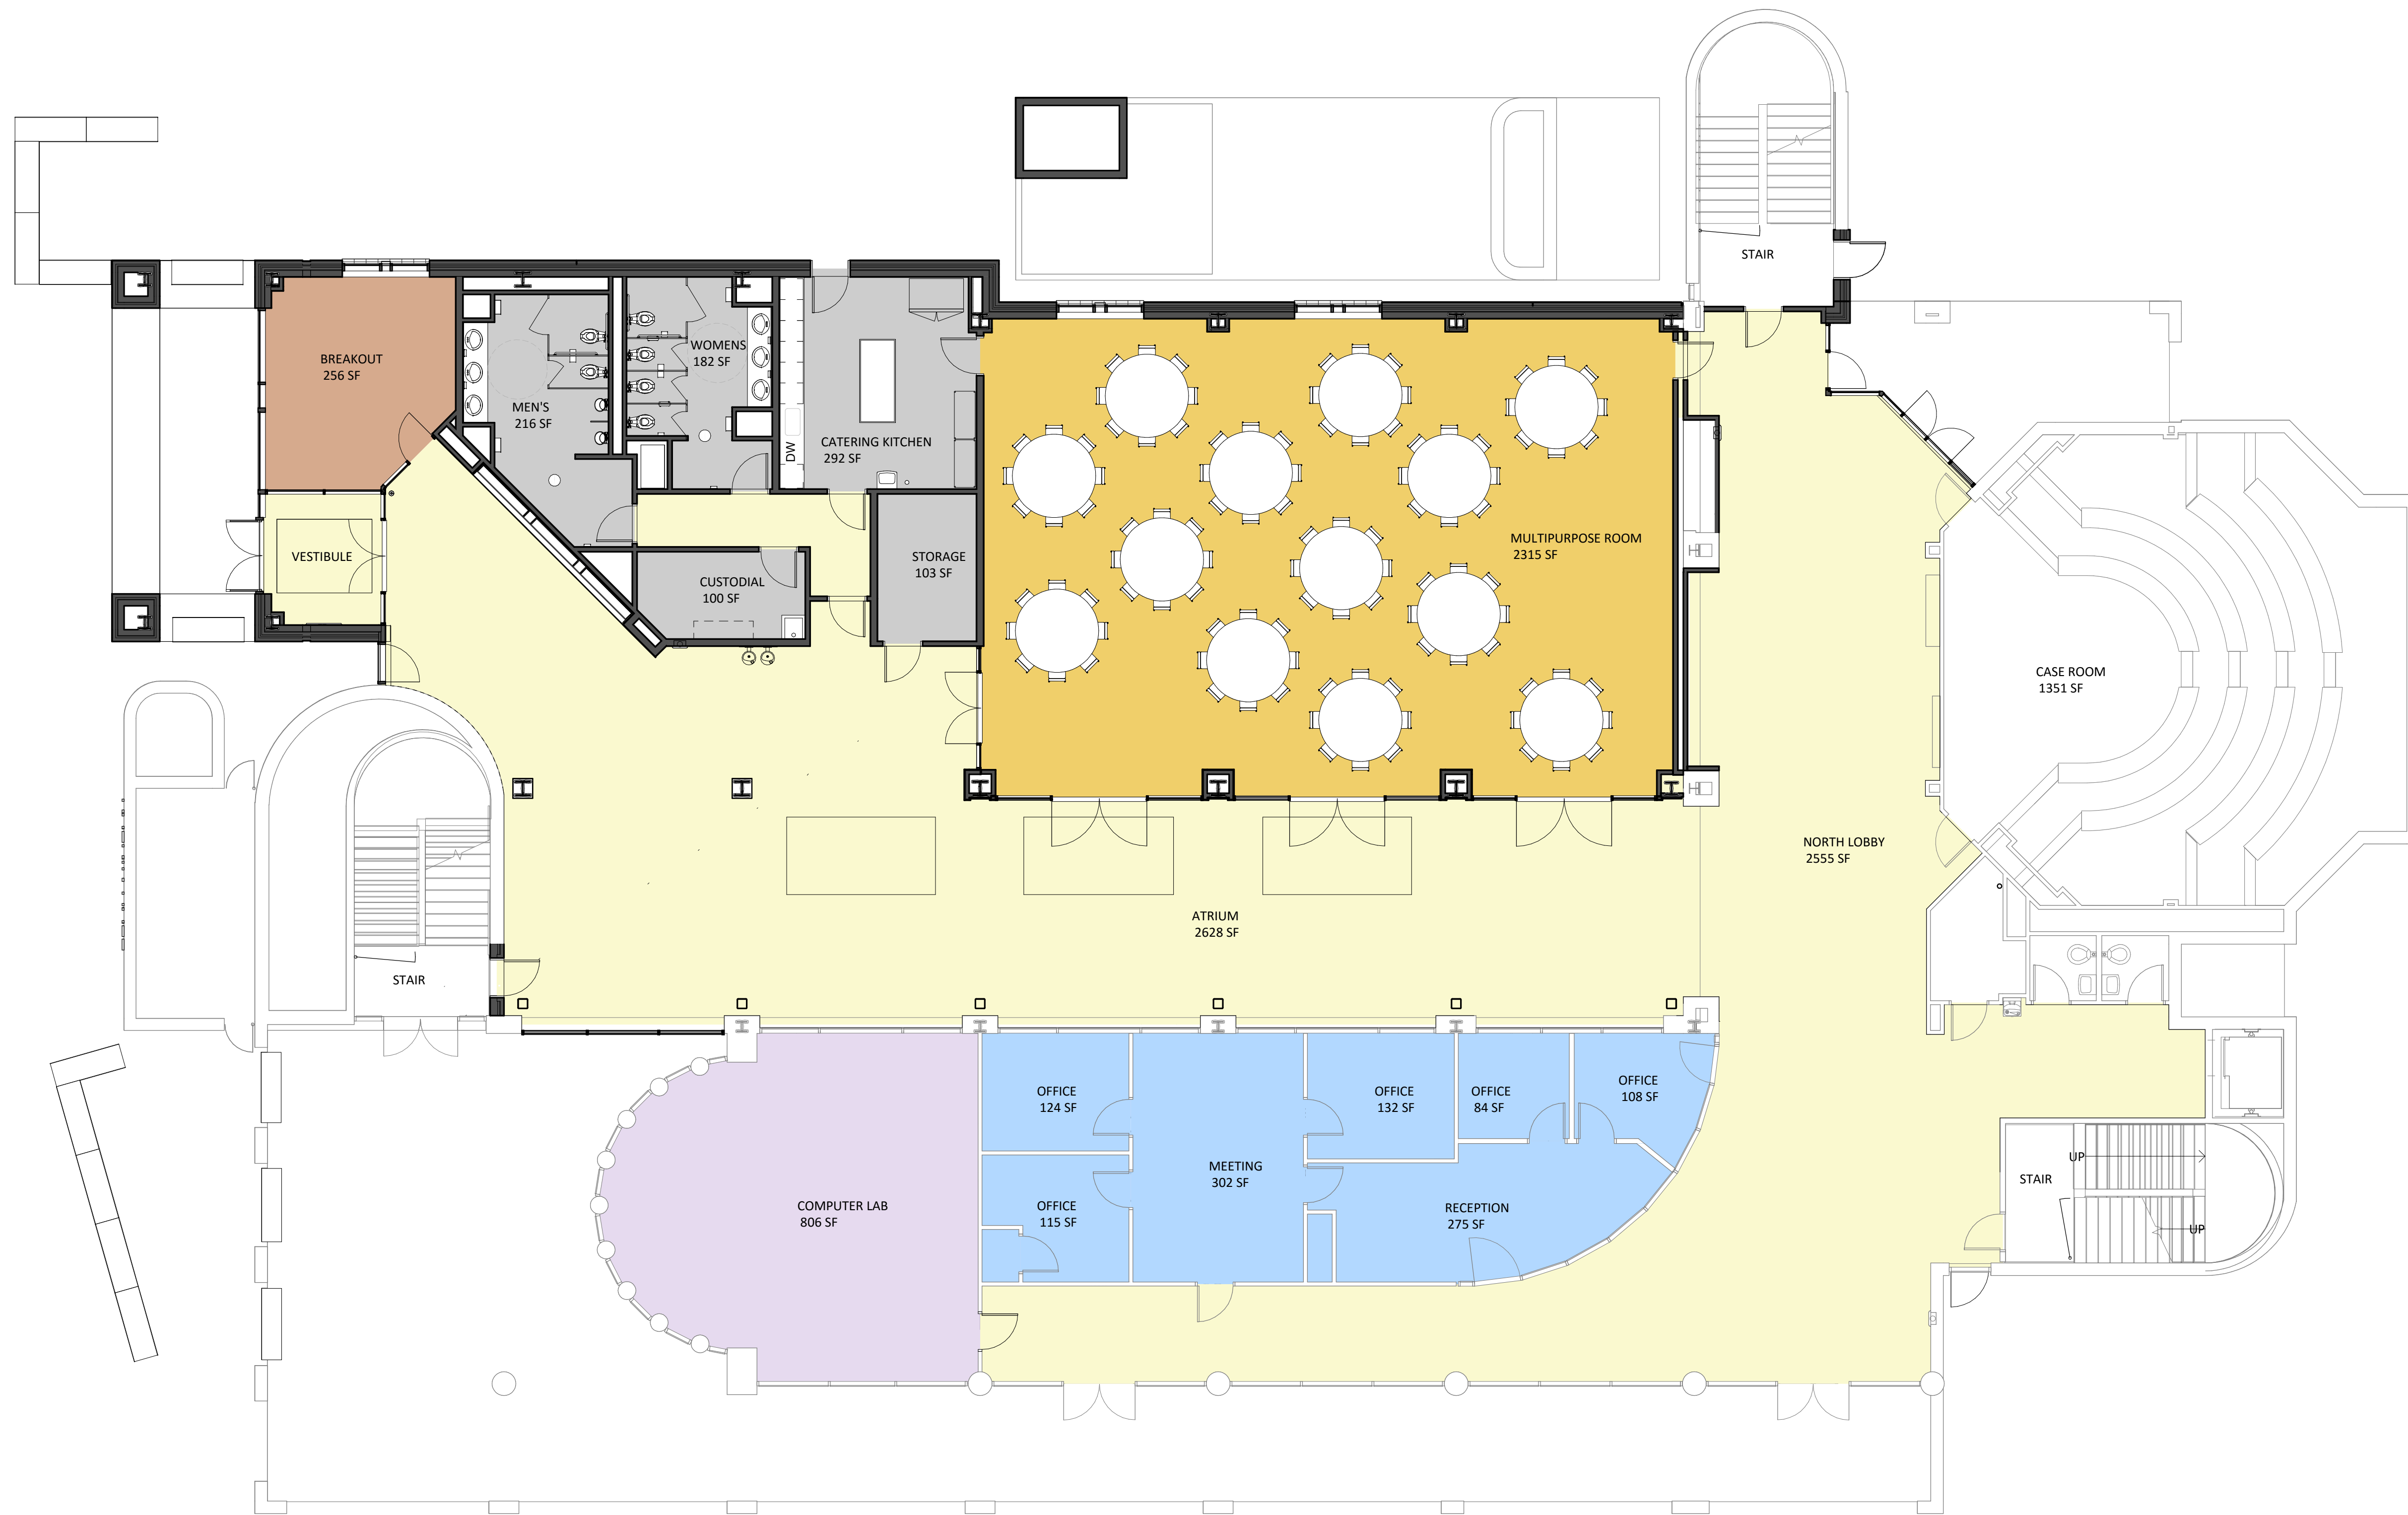

1 Level 2  
 SCALE: 1/8" = 1'-0"


**BLACK RIVER DESIGN**  
 ARCHITECTS

REVISIONS

LEVEL 2  
 SCALE  
 1/8" = 1'-0"  
 DATE  
 10-20-2016  
 DRAWN BY  
 Author  
 CHECKED BY  
 Checker

A-2



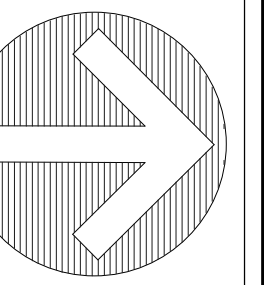

UNIVERSITY OF VERMONT  
**KALKIN HALL ADDITION**  
 GROSSMAN SCHOOL OF BUSINESS



1 Level 3  
 SCALE: 1/8" = 1'-0"


**BLACK RIVER DESIGN**  
 ARCHITECTS

REVISIONS

LEVEL 3  
 SCALE  
 1/8" = 1'-0"  
 DATE  
 10-20-2016  
 DRAWN BY  
 Author  
 CHECKED BY  
 Checker

A-3



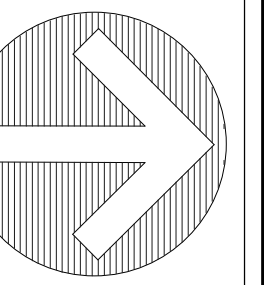

UNIVERSITY OF VERMONT  
**KALKIN HALL ADDITION**  
 GROSSMAN SCHOOL OF BUSINESS



**1 Level 4**  
 SCALE: 1/8" = 1'-0"

**BLACK RIVER DESIGN**  
 ARCHITECTS

REVISIONS	

LEVEL 4  
 SCALE  
 1/8" = 1'-0"  
 DATE  
 10-20-2016  
 DRAWN BY  
 Author  
 CHECKED BY  
 Checker

**A-4**